


Detail 1  
\*

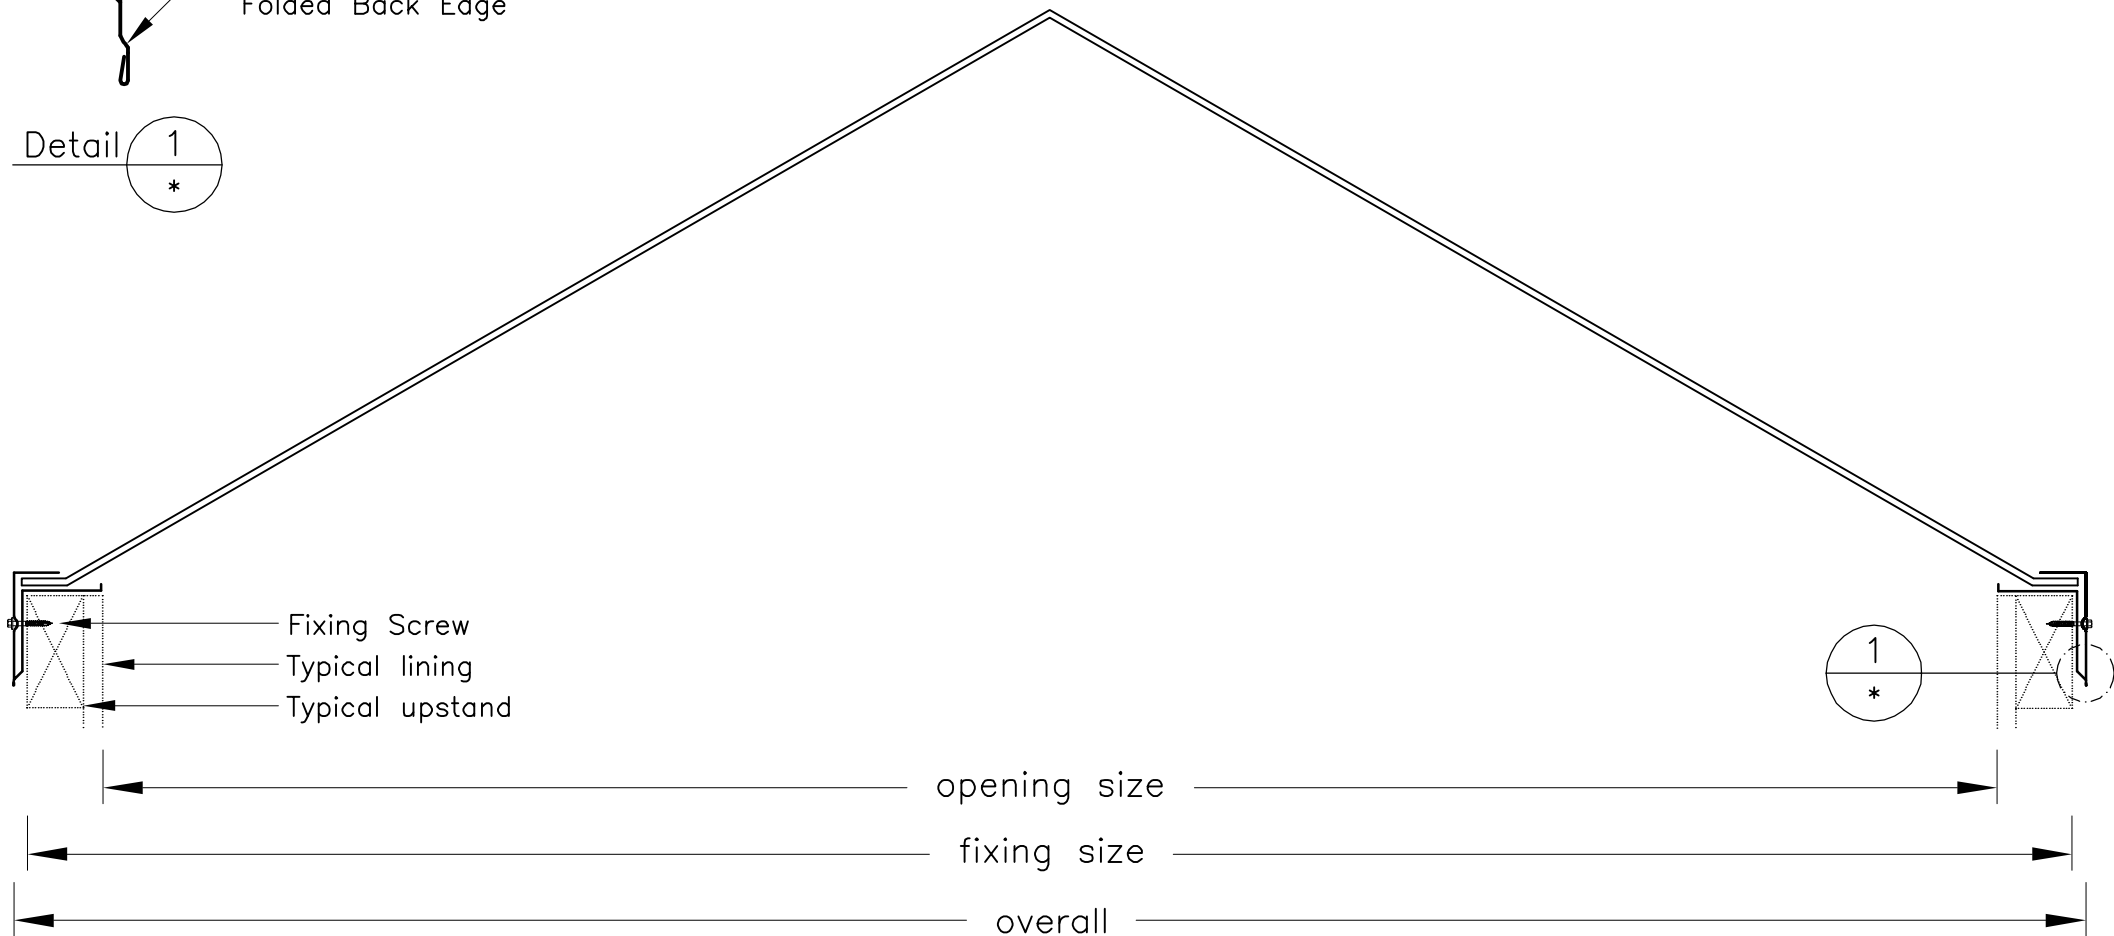

**ADLUX Industries Ltd. ©**  
42 Selwyn St, Onehunga.  
P.O. Box 13866, Auckland.  
New Zealand.  
Ph: (09) 636 6866  
Fax: (09) 636 6846  
email: [sales@adlux.co.nz](mailto:sales@adlux.co.nz)

**GIANT PYRAMID non-vent**

DATE: 07/11/08

DWG No: GPYnv

