
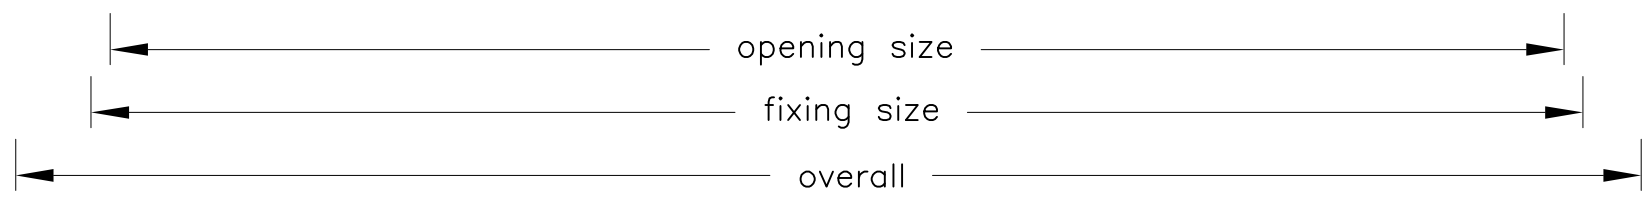


Detail 1
*

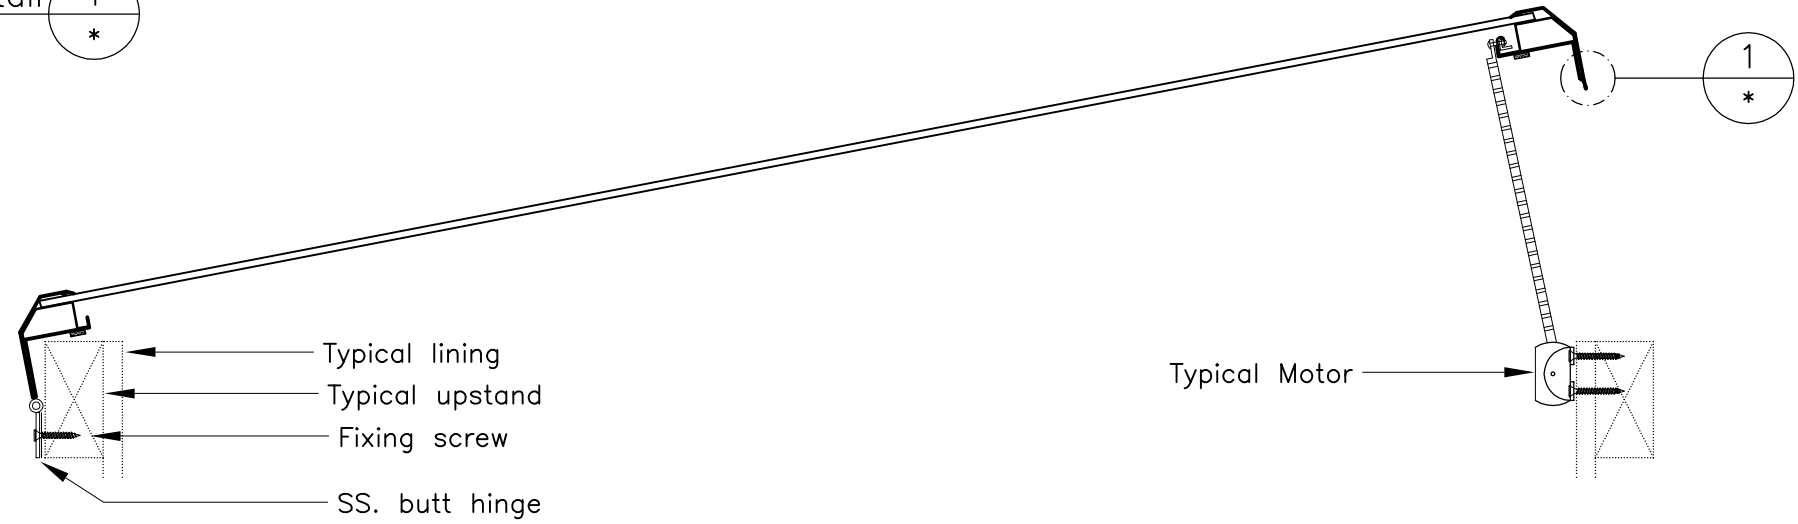

ADLUX Industries Ltd. ©
 42 Selwyn St, Onehunga.
 P.O. Box 13866, Auckland.
 New Zealand.
 Ph: (09) 636 6866
 Fax: (09) 636 6846
 email: sales@adlux.co.nz

MEGA ROOF WINDOW OPENING (Single Glazed)
 SASH / ELECTRIC

DATE: 20 / 05 / 11

DWG No: MRWSe

