
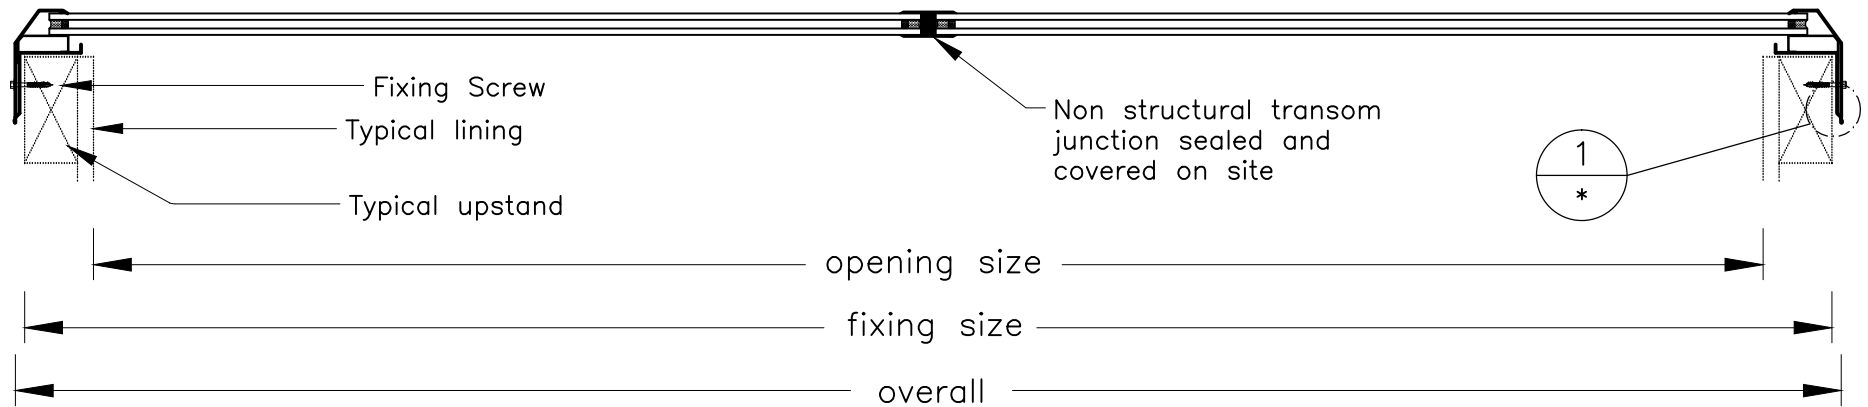


Typical Layout Plan

* Maximum width limitation applies

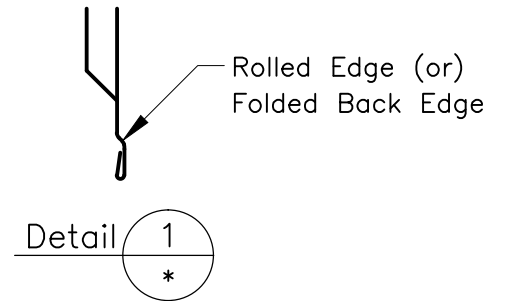

ADLUX Industries Ltd. ©
 42 Selwyn St, Onehunga.
 P.O. Box 13866, Auckland.
 New Zealand.
 Ph: (09) 636 6866
 Fax: (09) 636 6846
 email: sales@adlux.co.nz

MEGA ROOF WINDOW non-vent (Double glazed)
 continuous

DATE: 06/05/11

DWG No: MRWdg.ct

