


Detail 1  
\*

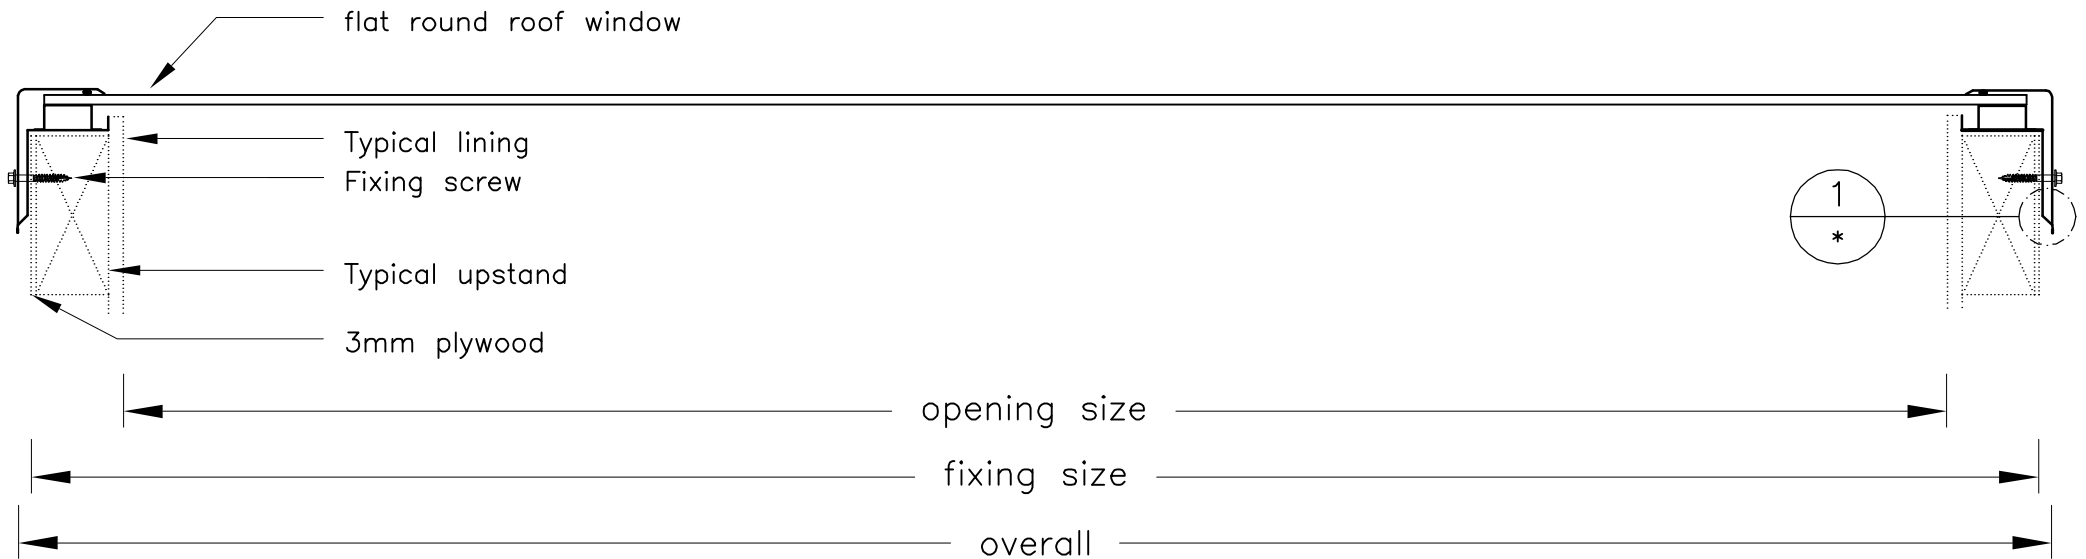

ADLUX Industries Ltd. ©  
42 Selwyn St, Onehunga.  
P.O. Box 13866, Auckland.  
New Zealand.  
Ph: (09) 636 6866  
Fax: (09) 636 6846  
email: sales@adlux.co.nz

ROUND ROOF WINDOW single

DATE: 21/08/07

DWG No: RRWs

