


flat round roof window (double glazed)

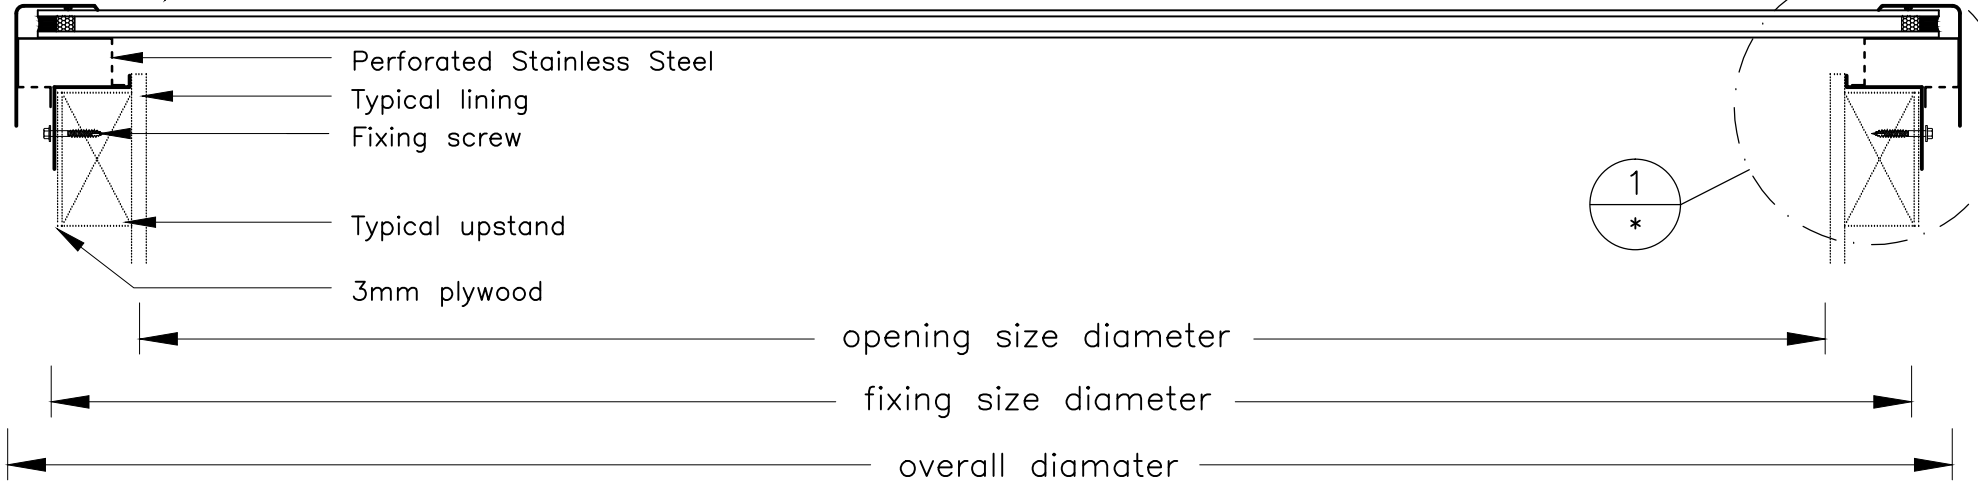

Perforated Stainless Steel

Typical lining

Fixing screw

Typical upstand

3mm plywood

opening size diameter

fixing size diameter

overall diameter



ADLUX Industries Ltd. ©
 42 Selwyn St, Onehunga.
 P.O. Box 13866, Auckland.
 New Zealand.
 Ph: (09) 636 6866
 Fax: (09) 636 6846
 email: sales@adlux.co.nz

ROUND ROOF WINDOW venting - double glazed

DATE: 15/11/12

DWG No: RRWvD

