


Detail 1
*

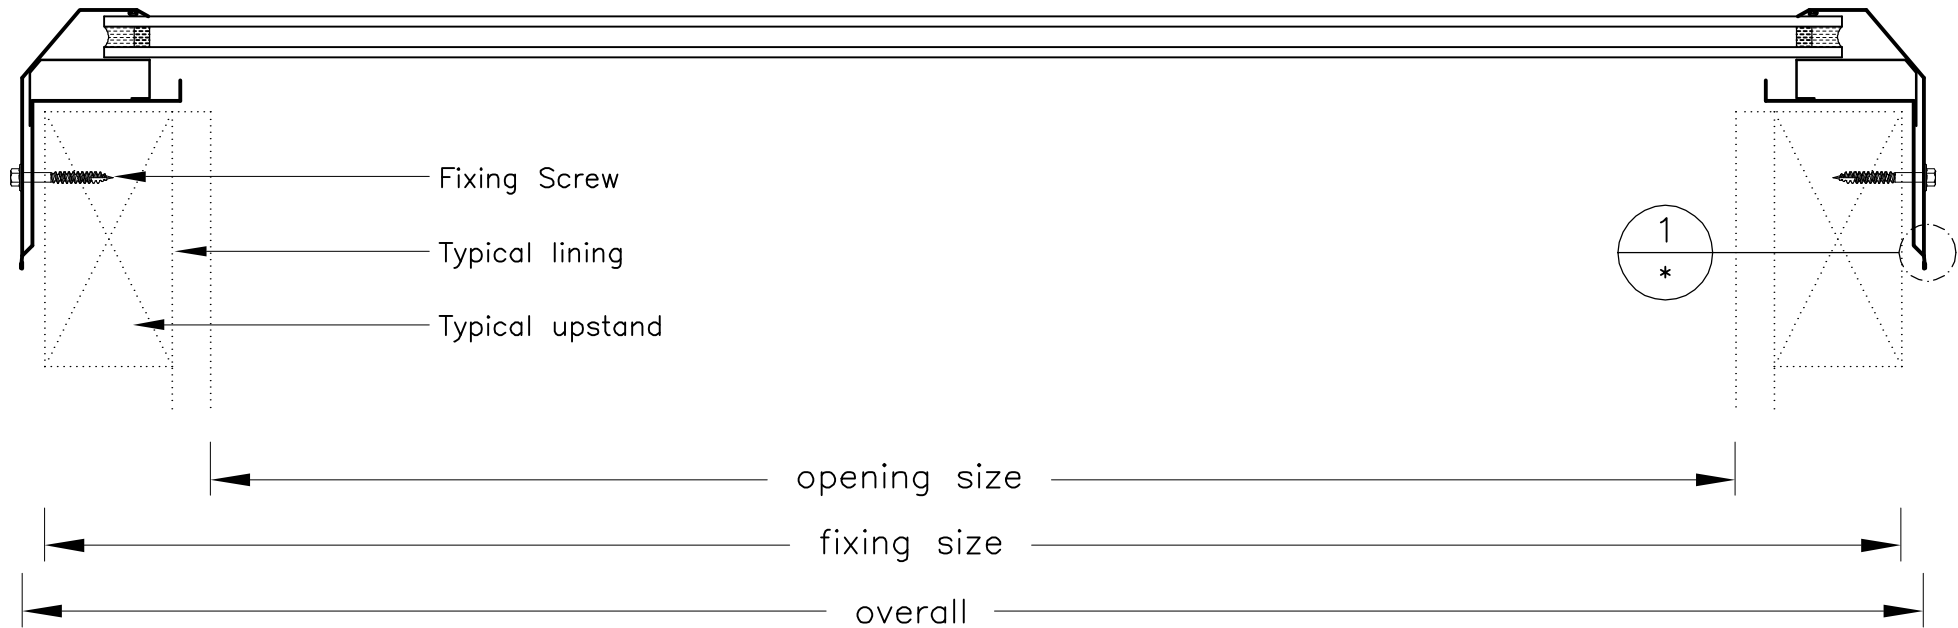

ADLUX Industries Ltd. ©
42 Selwyn St, Onehunga.
P.O. Box 13866, Auckland.
New Zealand.
Ph: (09) 636 6866
Fax: (09) 636 6846
email: sales@adlux.co.nz

ROOF WINDOW non-vent (Double Glazed)

DATE: 02 / 12 / 05

DWG No: RW-DG

