


Maximum area 2m² (60kg)

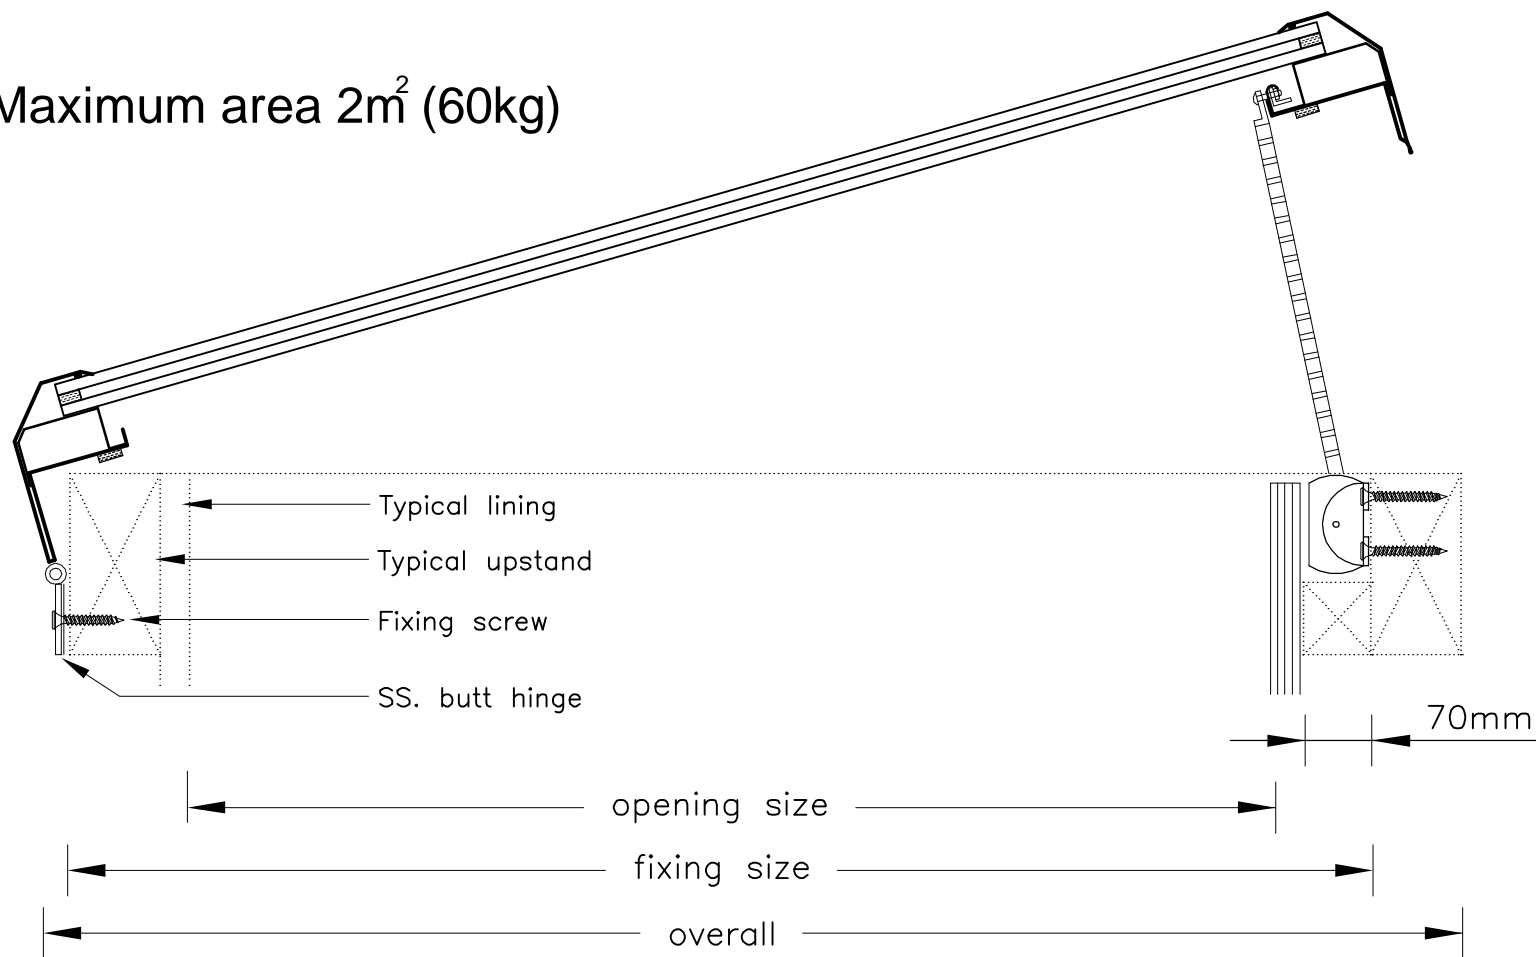

ADLUX Industries Ltd. ©
42 Selwyn St, Onehunga.
P.O. Box 13866, Auckland.
New Zealand.
Ph: (09) 636 6866
Fax: (09) 636 6846
email: sales@adlux.co.nz

ROOF WINDOW OPENING (electric) double glazed
SASH ONLY concealed motor layout

DATE: 11 / 03 / 11

DWG No: RWSe-DGcn

