


Detail 1  
\*

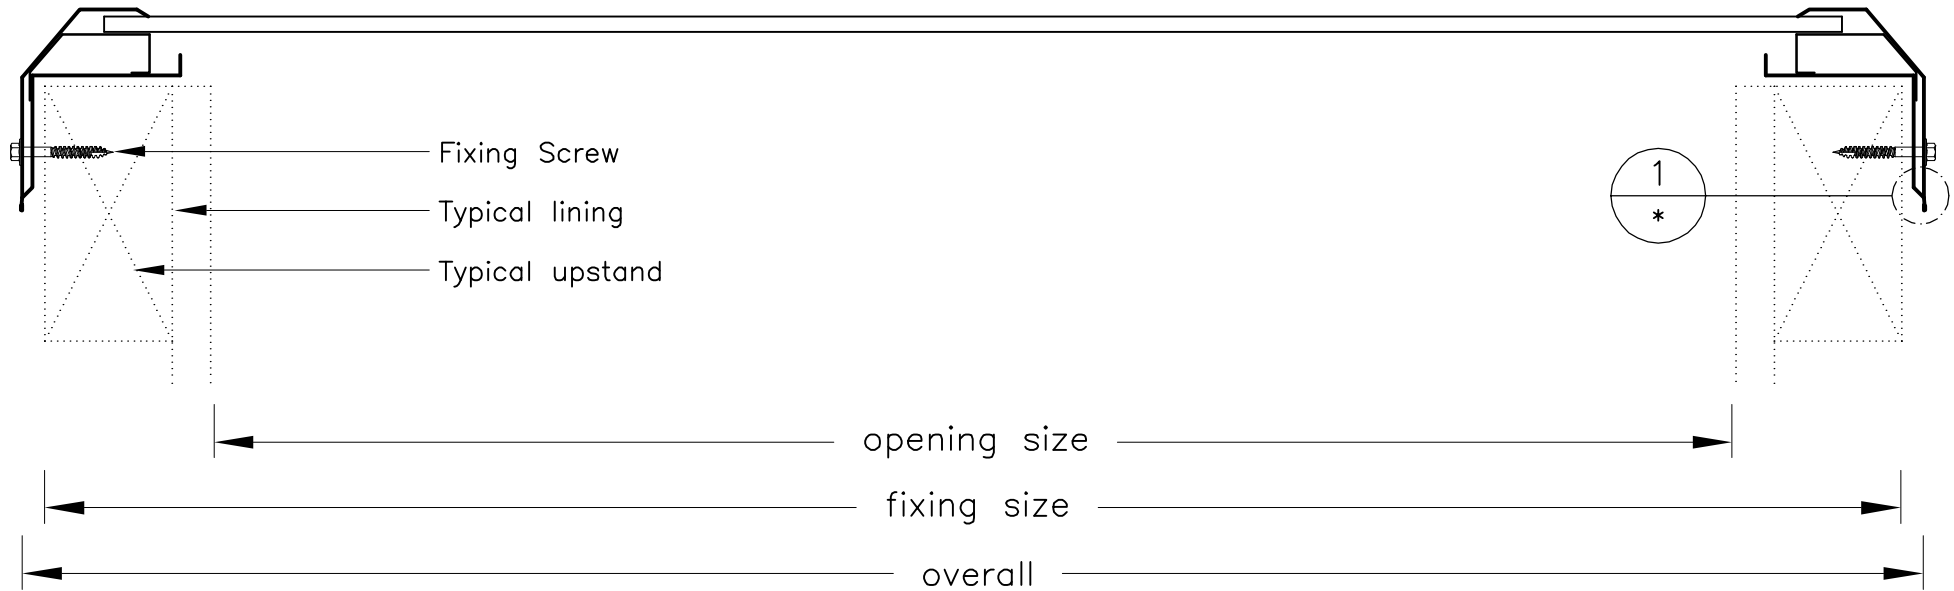

ADLUX Industries Ltd. ©  
42 Selwyn St, Onehunga.  
P.O. Box 13866, Auckland.  
New Zealand.  
Ph: (09) 636 6866  
Fax: (09) 636 6846  
email: sales@adlux.co.nz

ROOF WINDOW non-vent

DATE: 02 / 12 / 05

DWG No: RWnv

