


Detail 1
*

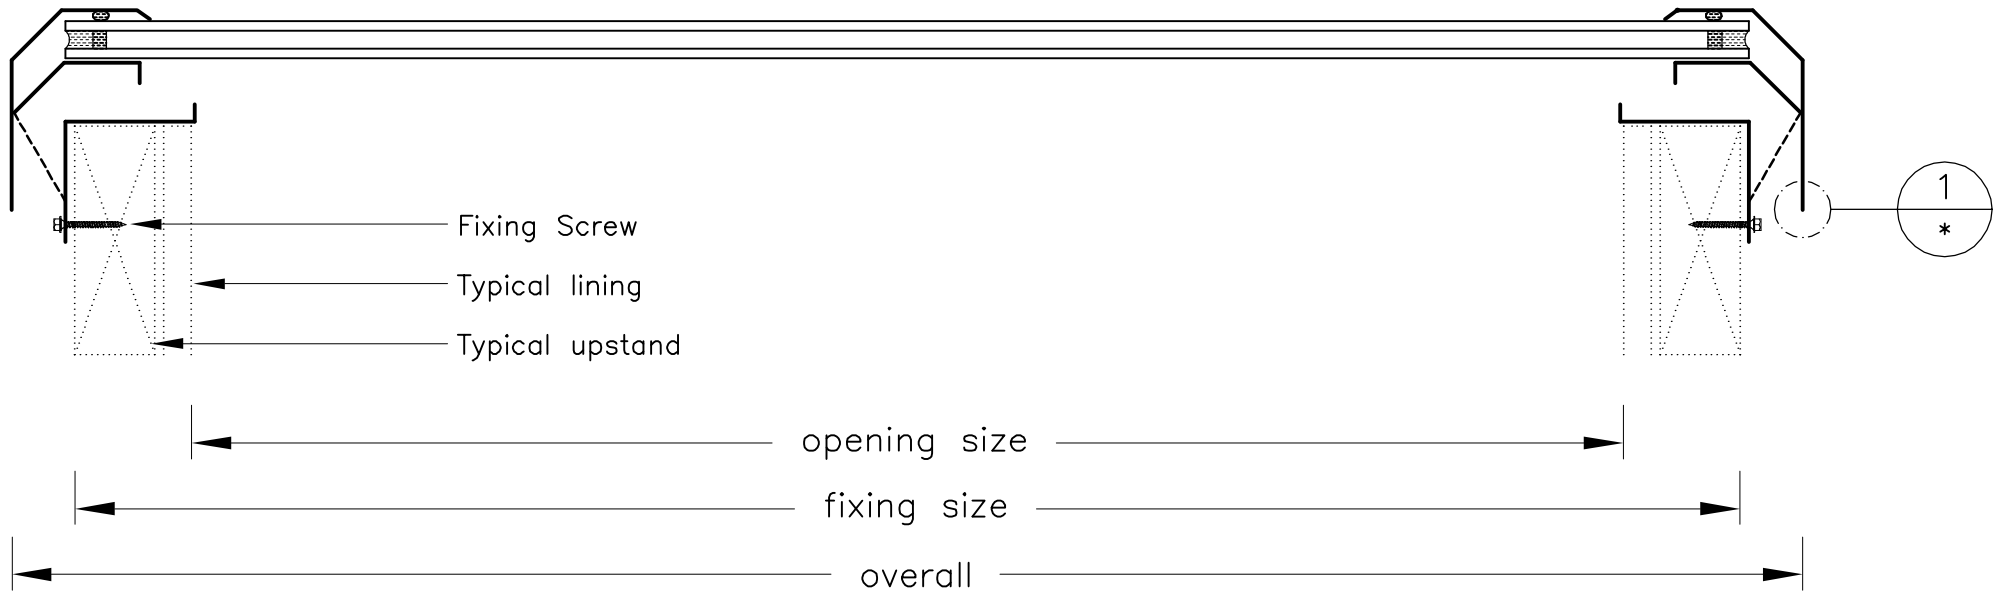

ADLUX Industries Ltd. ©
42 Selwyn St, Onehunga.
P.O. Box 13866, Auckland.
New Zealand.
Ph: (09) 636 6866
Fax: (09) 636 6846
email: sales@adlux.co.nz

ROOF WINDOW vent (External Fixing) double

DATE: 14/11/06

DWG No: RWvEd

