

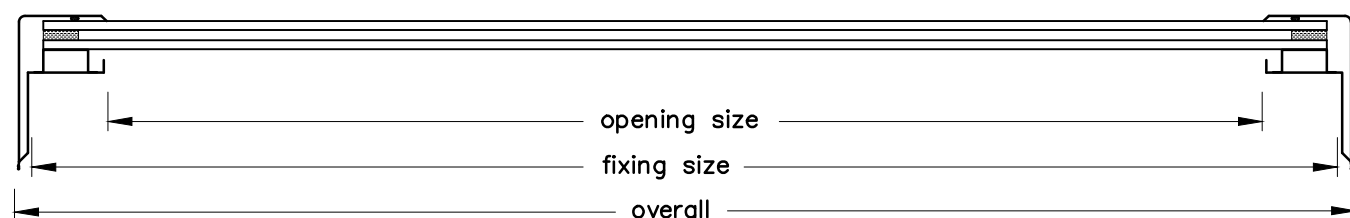
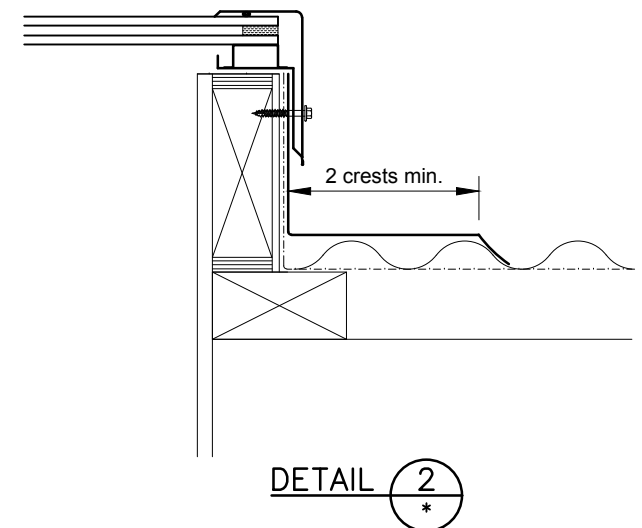


* Dimensions to be in accordance with NZBC Clause E2

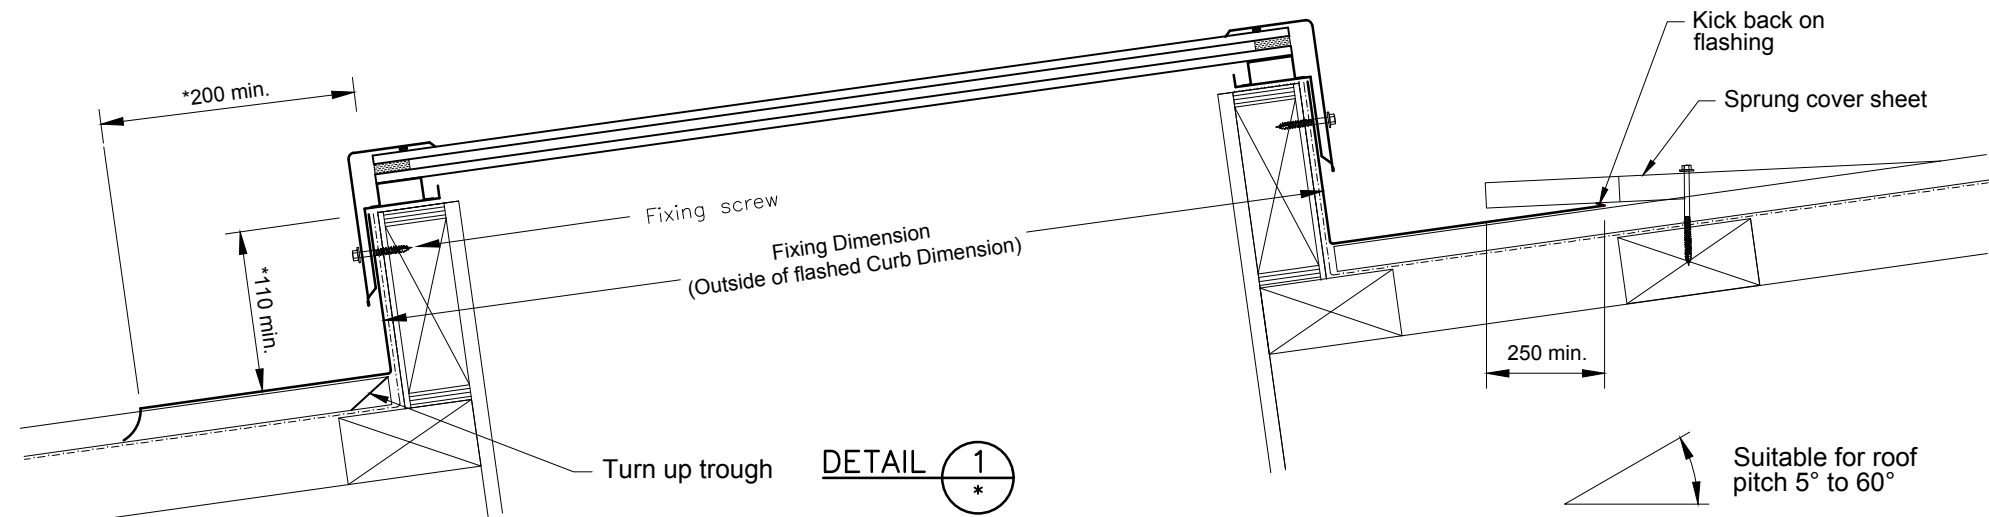

Round Roof Window Non Vent			
	DAYLIGHT DIMENSION	FIXING DIMENSION	OVERALL DIMENSION
RRW800	730mm Ø	845mm Ø	860mm Ø
RRW1000	930mm Ø	1045mm Ø	1060mm Ø
RRW1200	1130mm Ø	1245mm Ø	1260mm Ø
RRW1500	1430mm Ø	1545mm Ø	1560mm Ø
RRW1800	1730mm Ø	1845mm Ø	1860mm Ø
RRW2100	2030mm Ø	2145mm Ø	2160mm Ø

Not to scale, do not scale from drawing. All details are generic in nature and should be read in conjunction with the roofing manufacturers' standard penetration details.

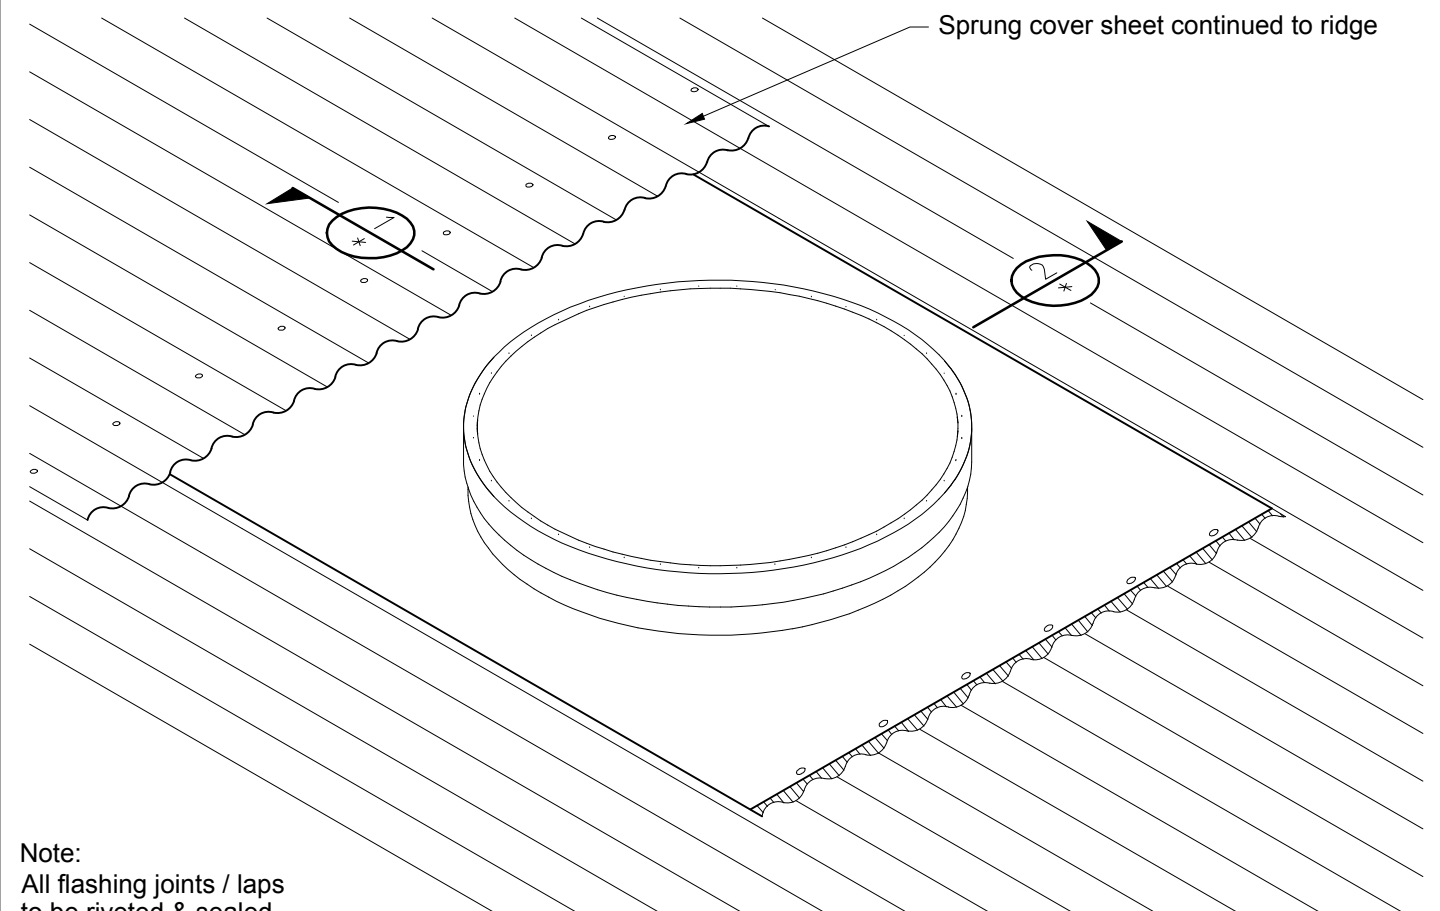

ADLUX Industries Ltd. ©
36 Olive Road, Penrose
P.O. Box 13866, Auckland
New Zealand.
Ph: (09) 636 6866
Fax: (09) 636 6846
Email: sales@adlux.co.nz

ROUND ROOF WINDOW CORRUGATED ROOFING PROFILE (Sprung Sheet) PITCH 5° TO 60°

DATE: 08/12/2020

DWG No: RRW-CR-ss