


INDICATIVE SECTIONAL VIEW

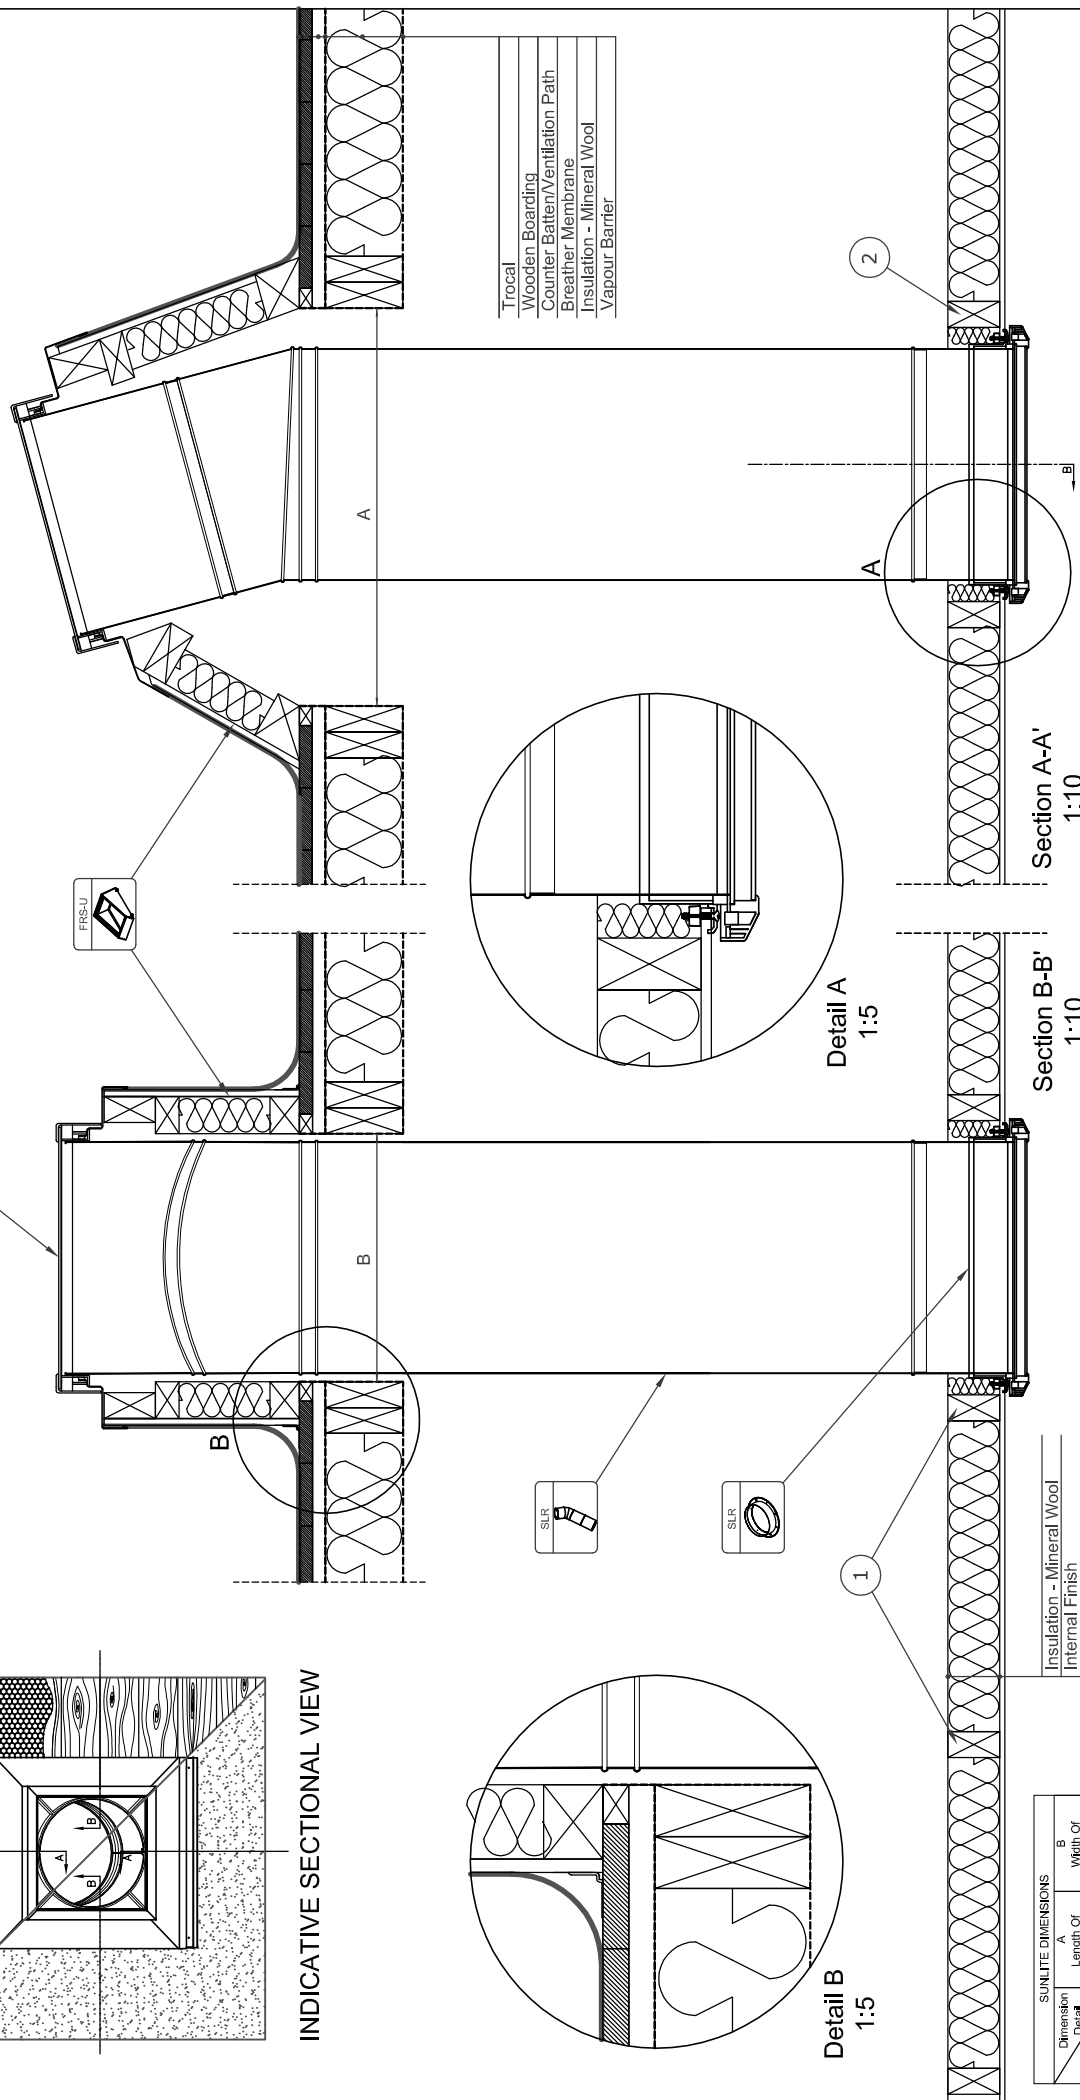

- Trocal
- Wooden Boarding
- Counter Batten/Ventilation Path
- Breather Membrane
- Insulation - Mineral Wool
- Vapour Barrier

SUNLITE DIMENSIONS		
Dimension / Detail	A	B
Length Of Opening In Roof (mm)	485	412
Sun Lite	350mm Ø	585
	450mm Ø	512
	530mm Ø	665

- Insulation - Mineral Wool
- Internal Finish
- 1. Ceiling Joist
- 2. Jack Joist

keylite

www.keyliterateofwindows.com
 E-Mail: info@keylite.co.uk
 Tel: 028 8975 8921 Fax: 028 8975 8925
 Keylite Roof Windows Ltd, Cookstown,
 County Tyrone, Northern Ireland BT80 8LU.

This drawing is for informational/demonstrative purposes only.
 All dimensions presented in this drawing should be verified on site.
 Roof constructions needs to be tight with current building regulations.
 Documentation only for second use. Copying and sharing without permission is prohibited.

Roofing Style	Trocal	Window	SLR	Upstand	FRS-U	Angle	0°-15°	DWG No.	SLR-FRS	Scale	1:5 1:10	Format	A3
---------------	--------	--------	-----	---------	-------	-------	--------	---------	---------	-------	-------------	--------	----