

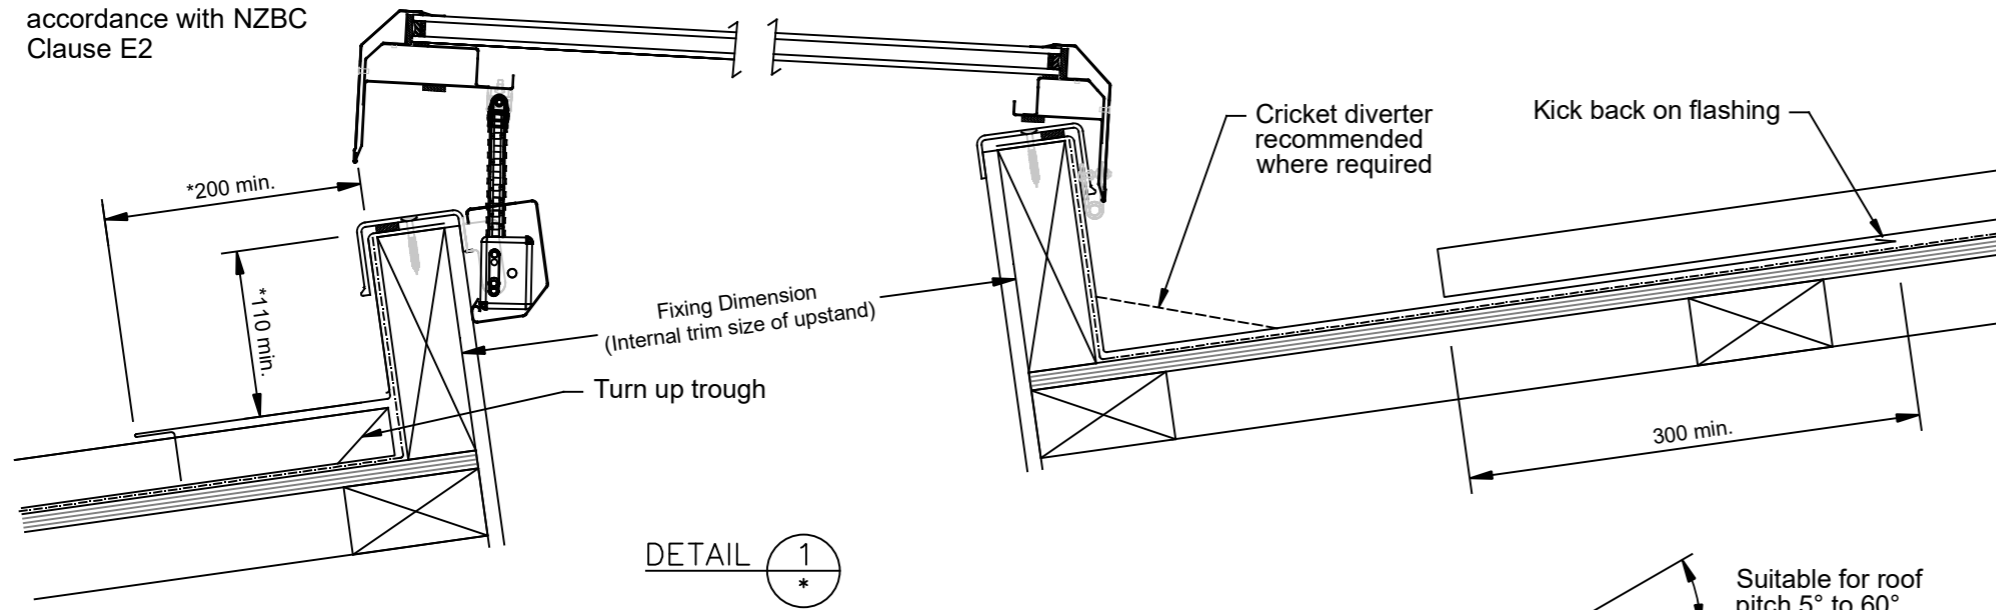



\* Dimensions to be in accordance with NZBC Clause E2

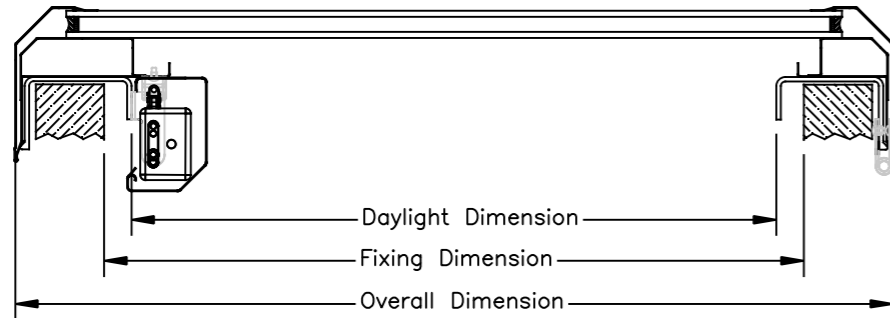

DETAIL 1

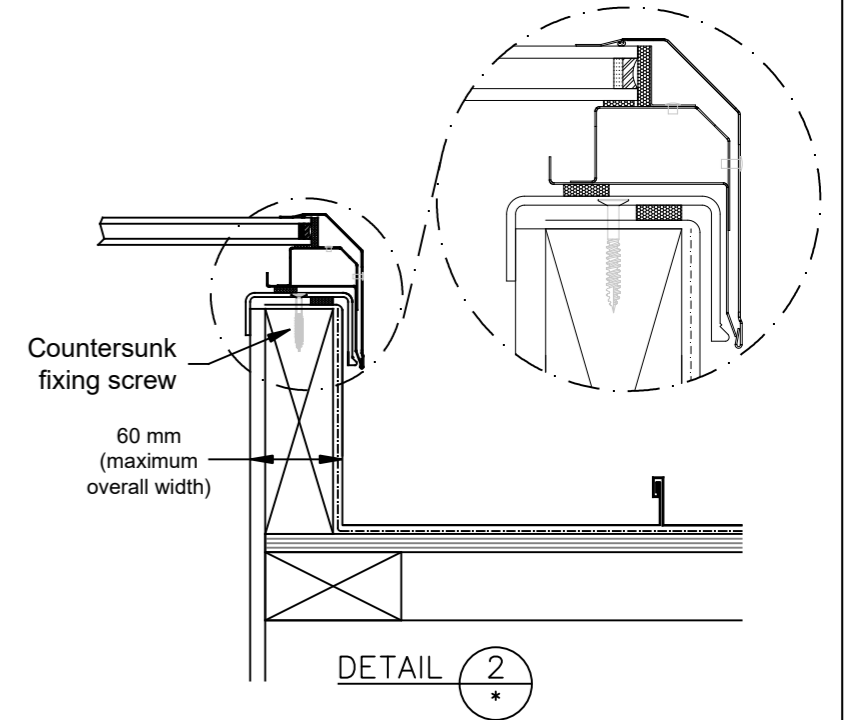

| Roof Window Opening - Electric | DAYLIGHT DIMENSION |        | FIXING DIMENSION |        | OVERALL DIMENSION |        |
|--------------------------------|--------------------|--------|------------------|--------|-------------------|--------|
| Model No.                      |                    |        |                  |        |                   |        |
| RWBe77                         | 540                | x 540  | 570              | x 570  | 705               | x 705  |
| RWBe86                         | 585                | x 435  | 615              | x 465  | 750               | x 600  |
| RWBe99                         | 745                | x 745  | 775              | x 775  | 910               | x 910  |
| RWBe106                        | 865                | x 435  | 895              | x 465  | 1030              | x 600  |
| RWBe107                        | 865                | x 540  | 895              | x 570  | 1030              | x 705  |
| RWBe108                        | 865                | x 665  | 895              | x 695  | 1030              | x 830  |
| RWBe128                        | 1065               | x 665  | 1095             | x 695  | 1230              | x 830  |
| RWBe137                        | 1150               | x 540  | 1180             | x 570  | 1315              | x 705  |
| RWBe139                        | 1150               | x 745  | 1180             | x 775  | 1315              | x 910  |
| RWBe148                        | 1285               | x 665  | 1315             | x 695  | 1450              | x 830  |
| RWBe197                        | 1745               | x 540  | 1775             | x 570  | 1910              | x 705  |
| RWBe1010                       | 865                | x 865  | 895              | x 895  | 1030              | x 1030 |
| RWBe1212                       | 1065               | x 1025 | 1095             | x 1055 | 1230              | x 1190 |
| RWBe1313                       | 1150               | x 1150 | 1180             | x 1180 | 1315              | x 1315 |
| RWBe1412                       | 1285               | x 1025 | 1315             | x 1055 | 1450              | x 1190 |

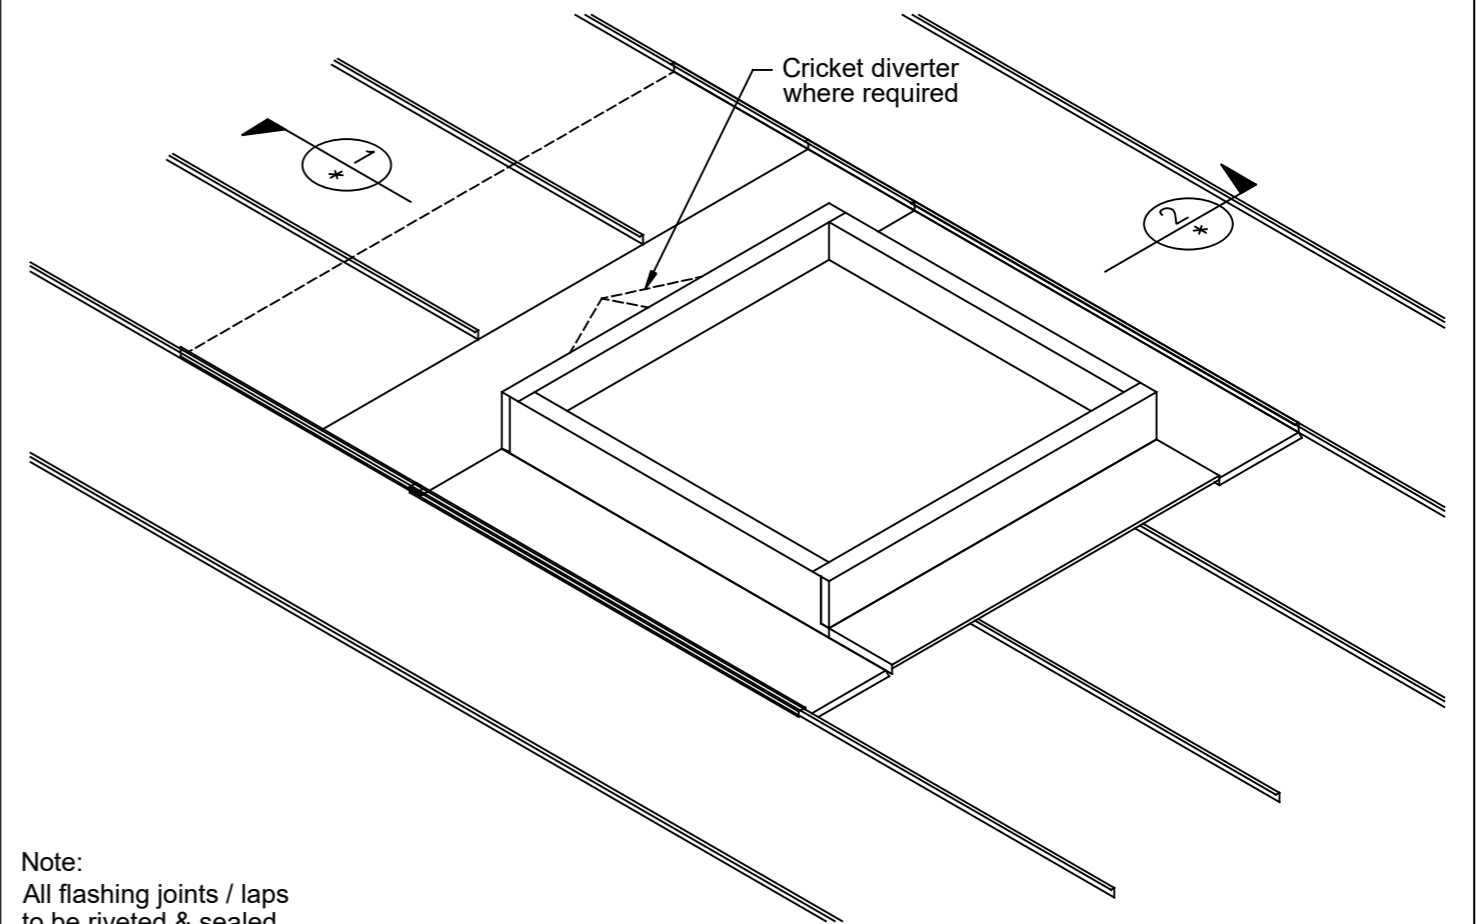

Not to scale, do not scale from drawing. All details are generic in nature and should be read in conjunction with the roofing manufacturers' standard penetration details.



ADLUX Industries Ltd. ©  
 36 Olive Road, Penrose  
 P.O. Box 13866, Auckland  
 New Zealand.  
 Ph: (09) 636 6866  
 Fax: (09) 636 6846  
 Email: sales@adlux.co.nz

**ROOF WINDOW BASE electric opening (Double Glazed)**  
**STANDING SEAM ROOFING PROFILE**  
**PITCH 5° TO 60°**

DATE: 18/09/20

DWG No: RWBe-SS

