


Keylite Full Extending - Trim Size						
Model No.	Keylite Overall			Trim Size		
	wide		high	wide		high
FE-04	780	x	980	820	x	1020
FE-05	780	x	1180	820	x	1220
FE-07	1600	x	940	1640	x	980
FE-08	1140	x	1180	1180	x	1220

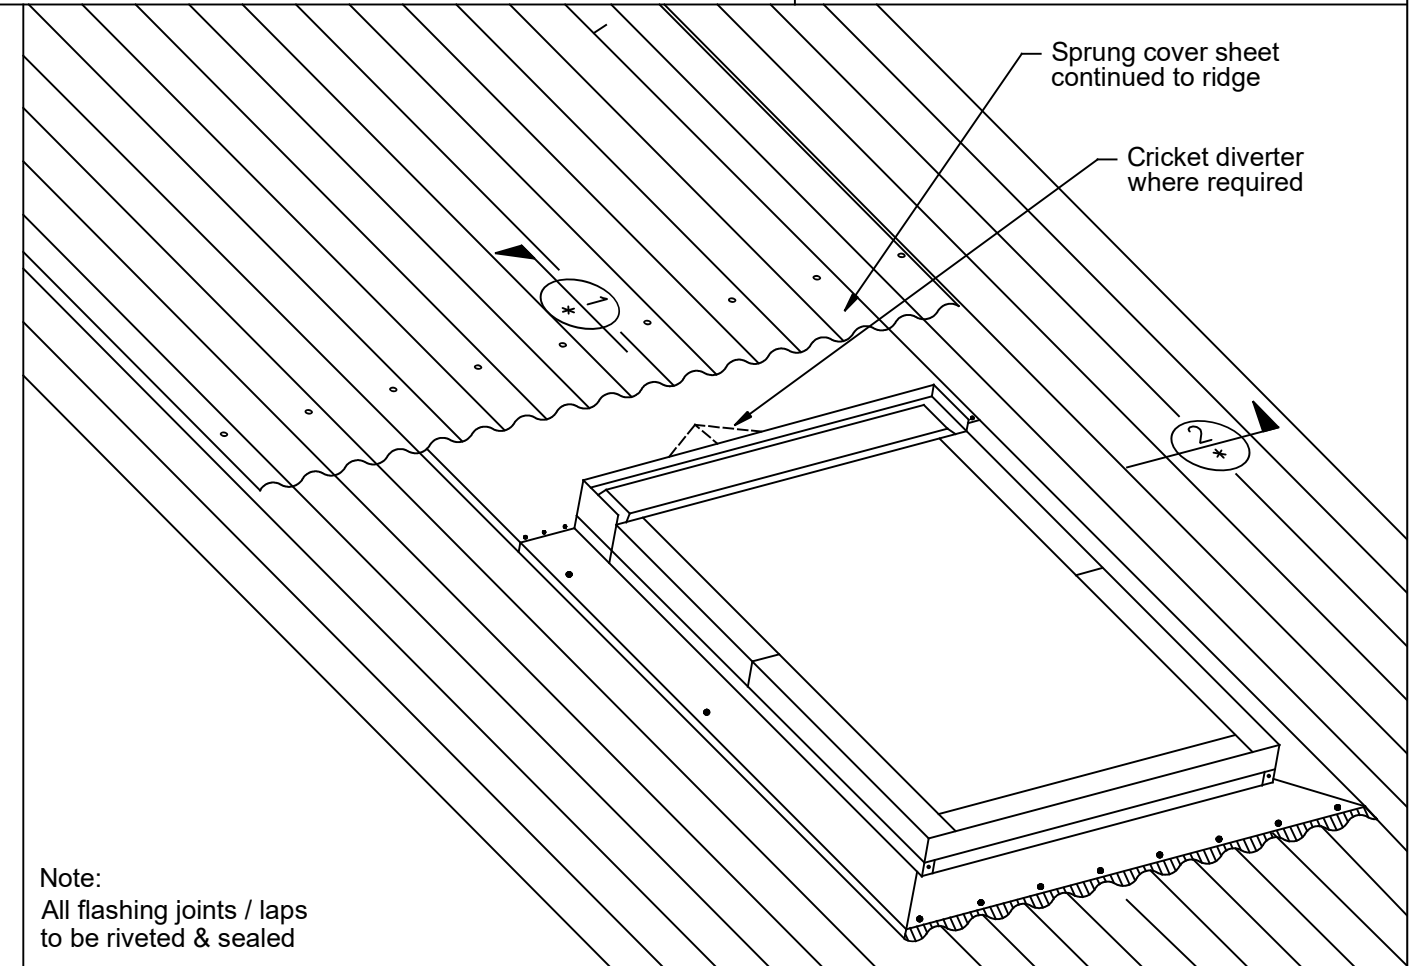

Not to scale, do not scale from drawing. All details are generic in nature and should be read in conjunction with the roofing manufacturers' standard penetration details.



ADLUX Industries Ltd. ©
 36 Olive Road, Penrose
 P.O. Box 13866, Auckland
 New Zealand.
 Ph: (09) 636 6866
 Fax: (09) 636 6846
 Email: sales@adlux.co.nz

FULL EXTENDING CORRUGATED ROOFING PROFILE (Sprung sheet) PITCH 15° TO 60°



DATE: 02/11/2020

DWG No: FE-CR-SS