
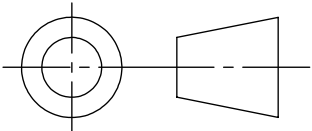


ITEM NO.	PART NUMBER	QTY.
1	Roof Upstand (By Others)	1
2	Harmony Array - End Unit L	1
3	Harmony Array - End Unit R	1
4	Harmony Array - Intermediate unit	1
5	6.0 X 80 304 Star Washer Construction Screw	1

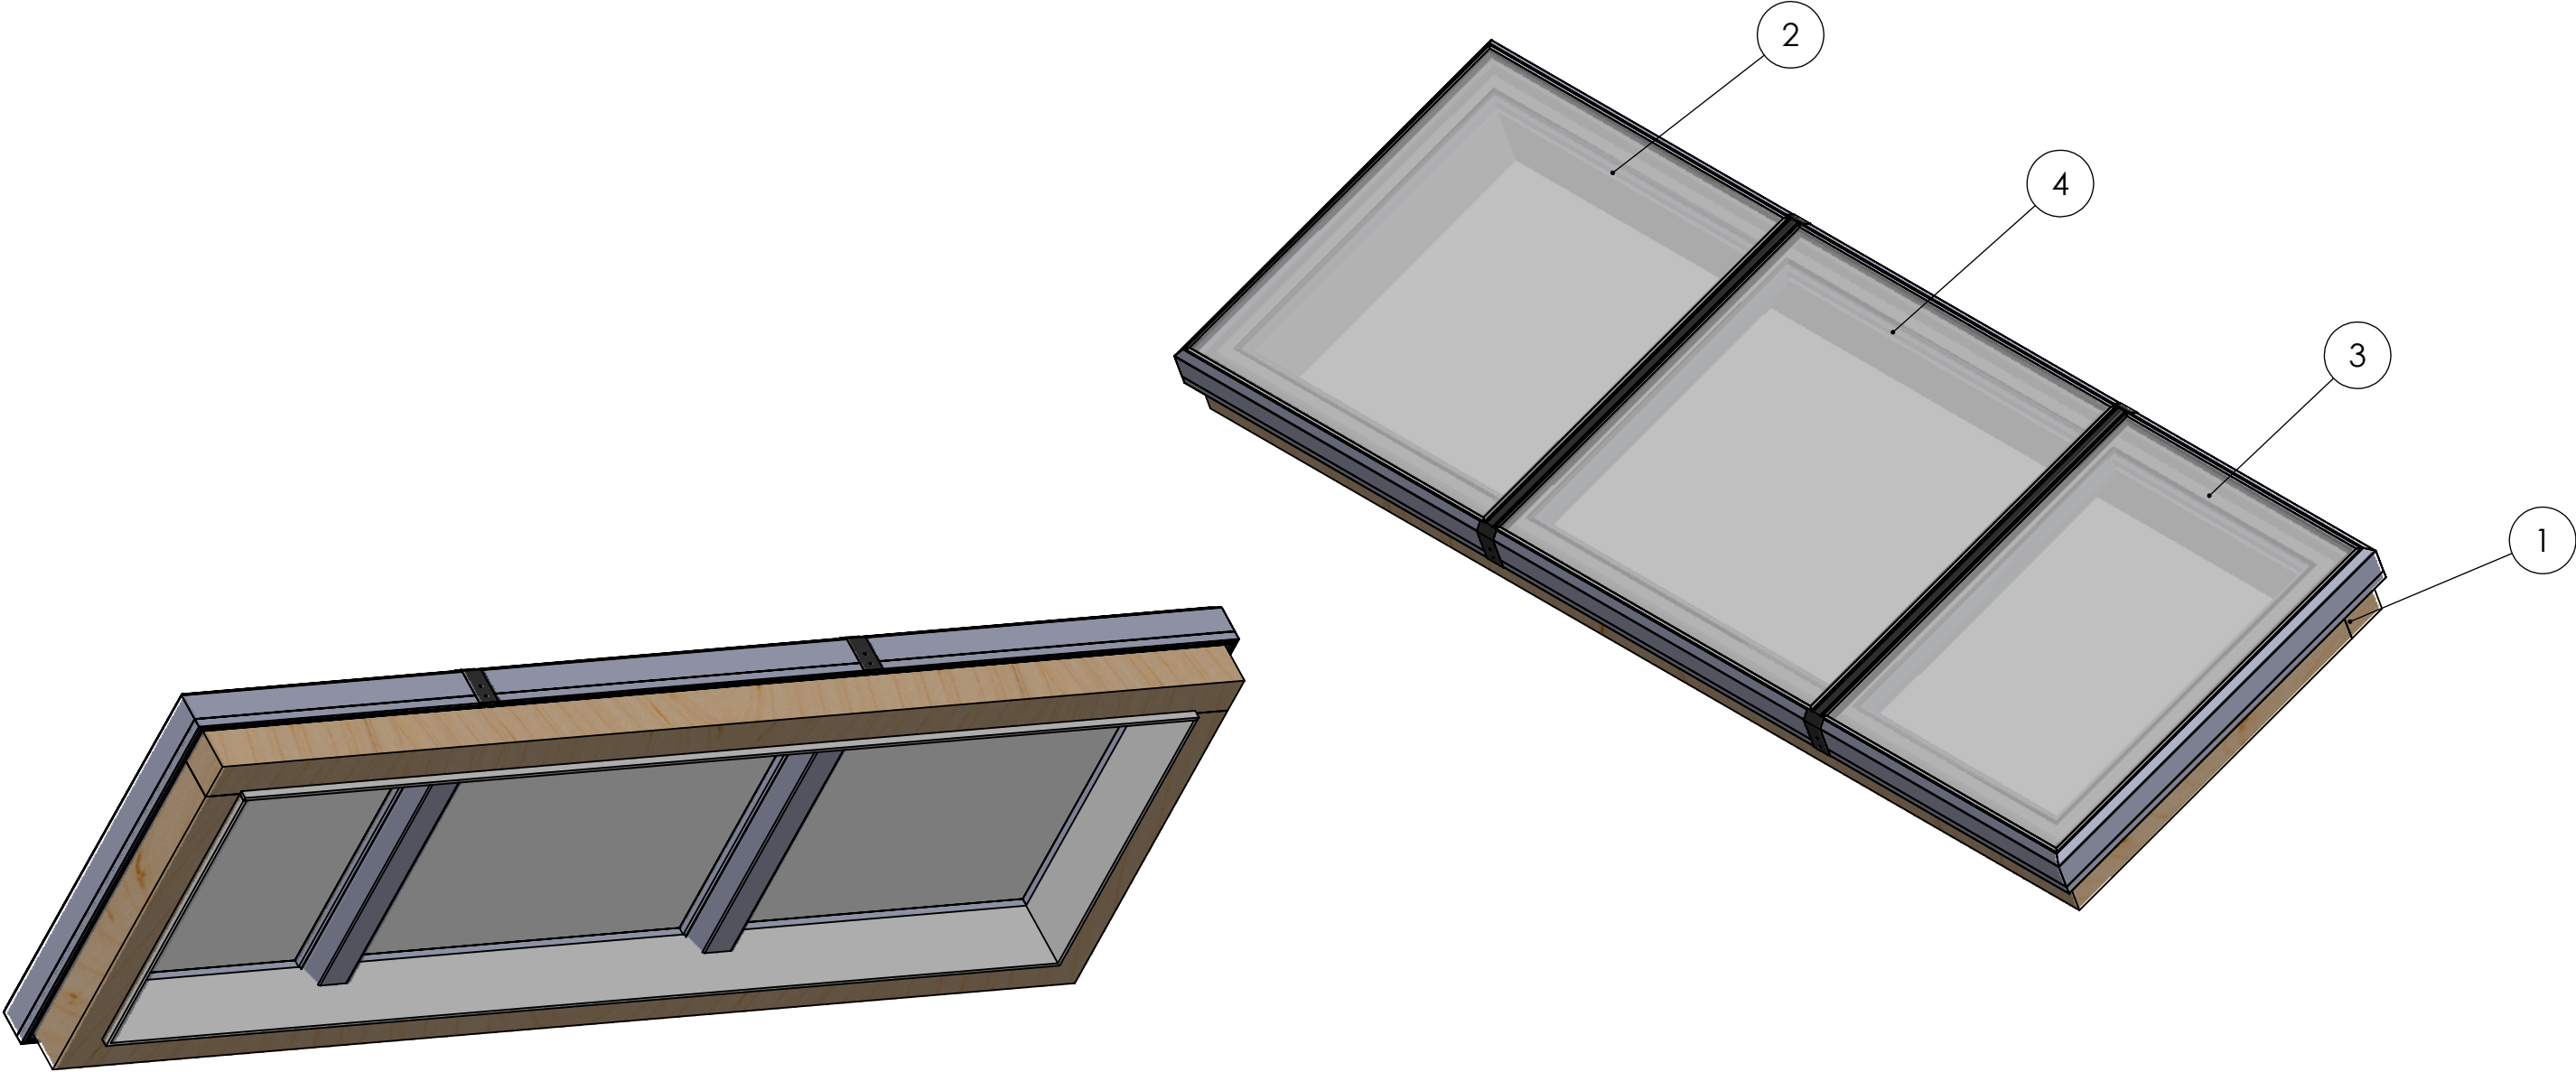

REVISION No

MATERIAL

Drawing Title

Harmony Array - Join Down Roof Fall

A3

UNLESS OTHERWISE SPECIFIED ALL DIMENSIONS IN MILLIMETRES

DATE

23/04/2025

DRAWN BY

M Herman

SCALE 1:15

SHEET 1





ADLUX Industries Ltd

30 Sistema Way, Mangere, Auckland

P.O. Box 13866, Auckland New Zealand

Ph: (09) 636 6866

Email: sales@adlux.co.nz

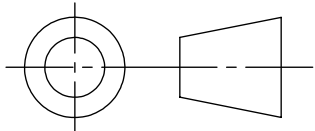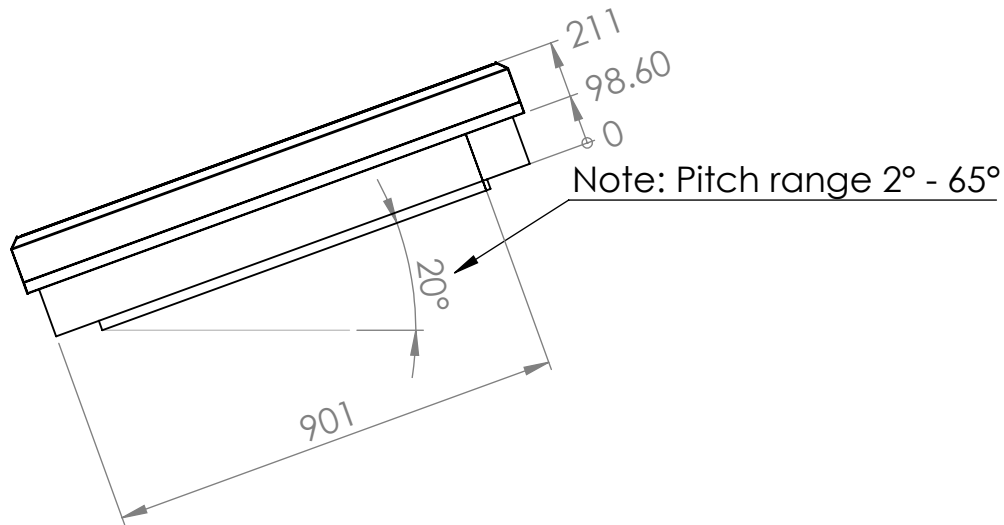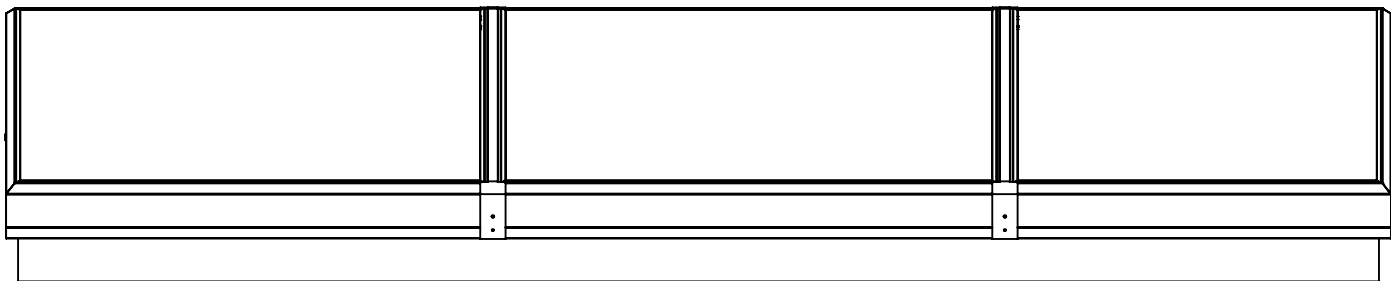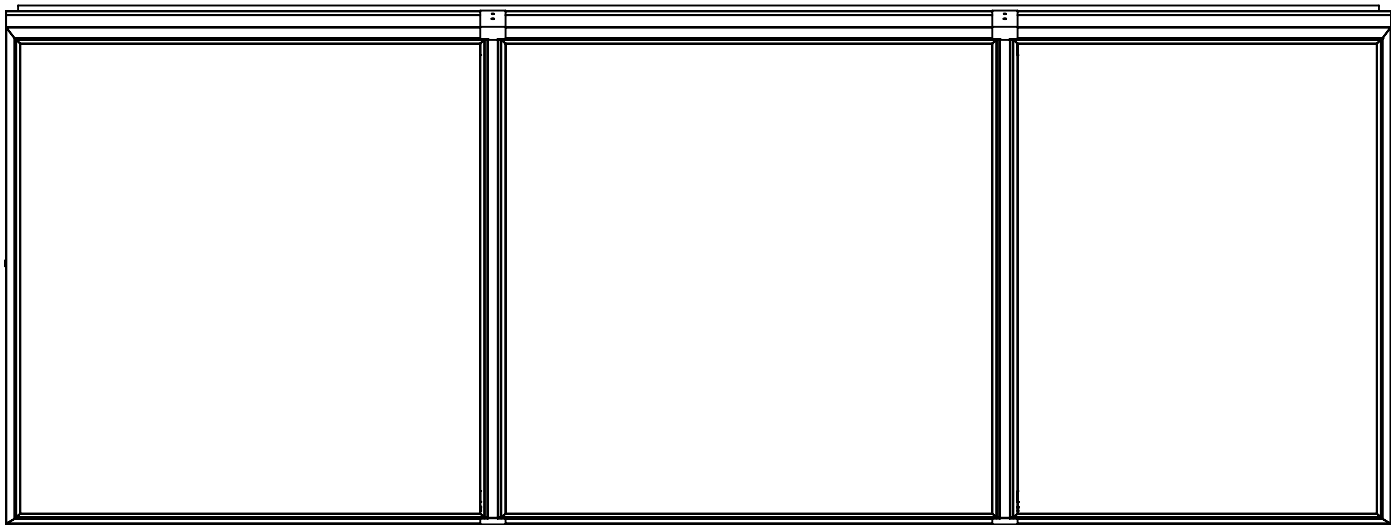

REVISION No

MATERIAL

Drawing Title

Harmony Array - Join Down Roof Fall

A3

UNLESS OTHERWISE SPECIFIED ALL DIMENSIONS IN MILLIMETRES

DATE

23/04/2025

DRAWN BY

M Herman

SCALE 1:15

SHEET 2



ADLUX Industries Ltd

30 Sistema Way, Mangere, Auckland

P.O. Box 13866, Auckland New Zealand

Ph: (09) 636 6866

Email: sales@adlux.co.nz

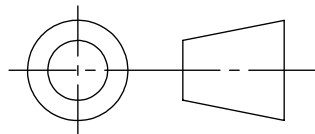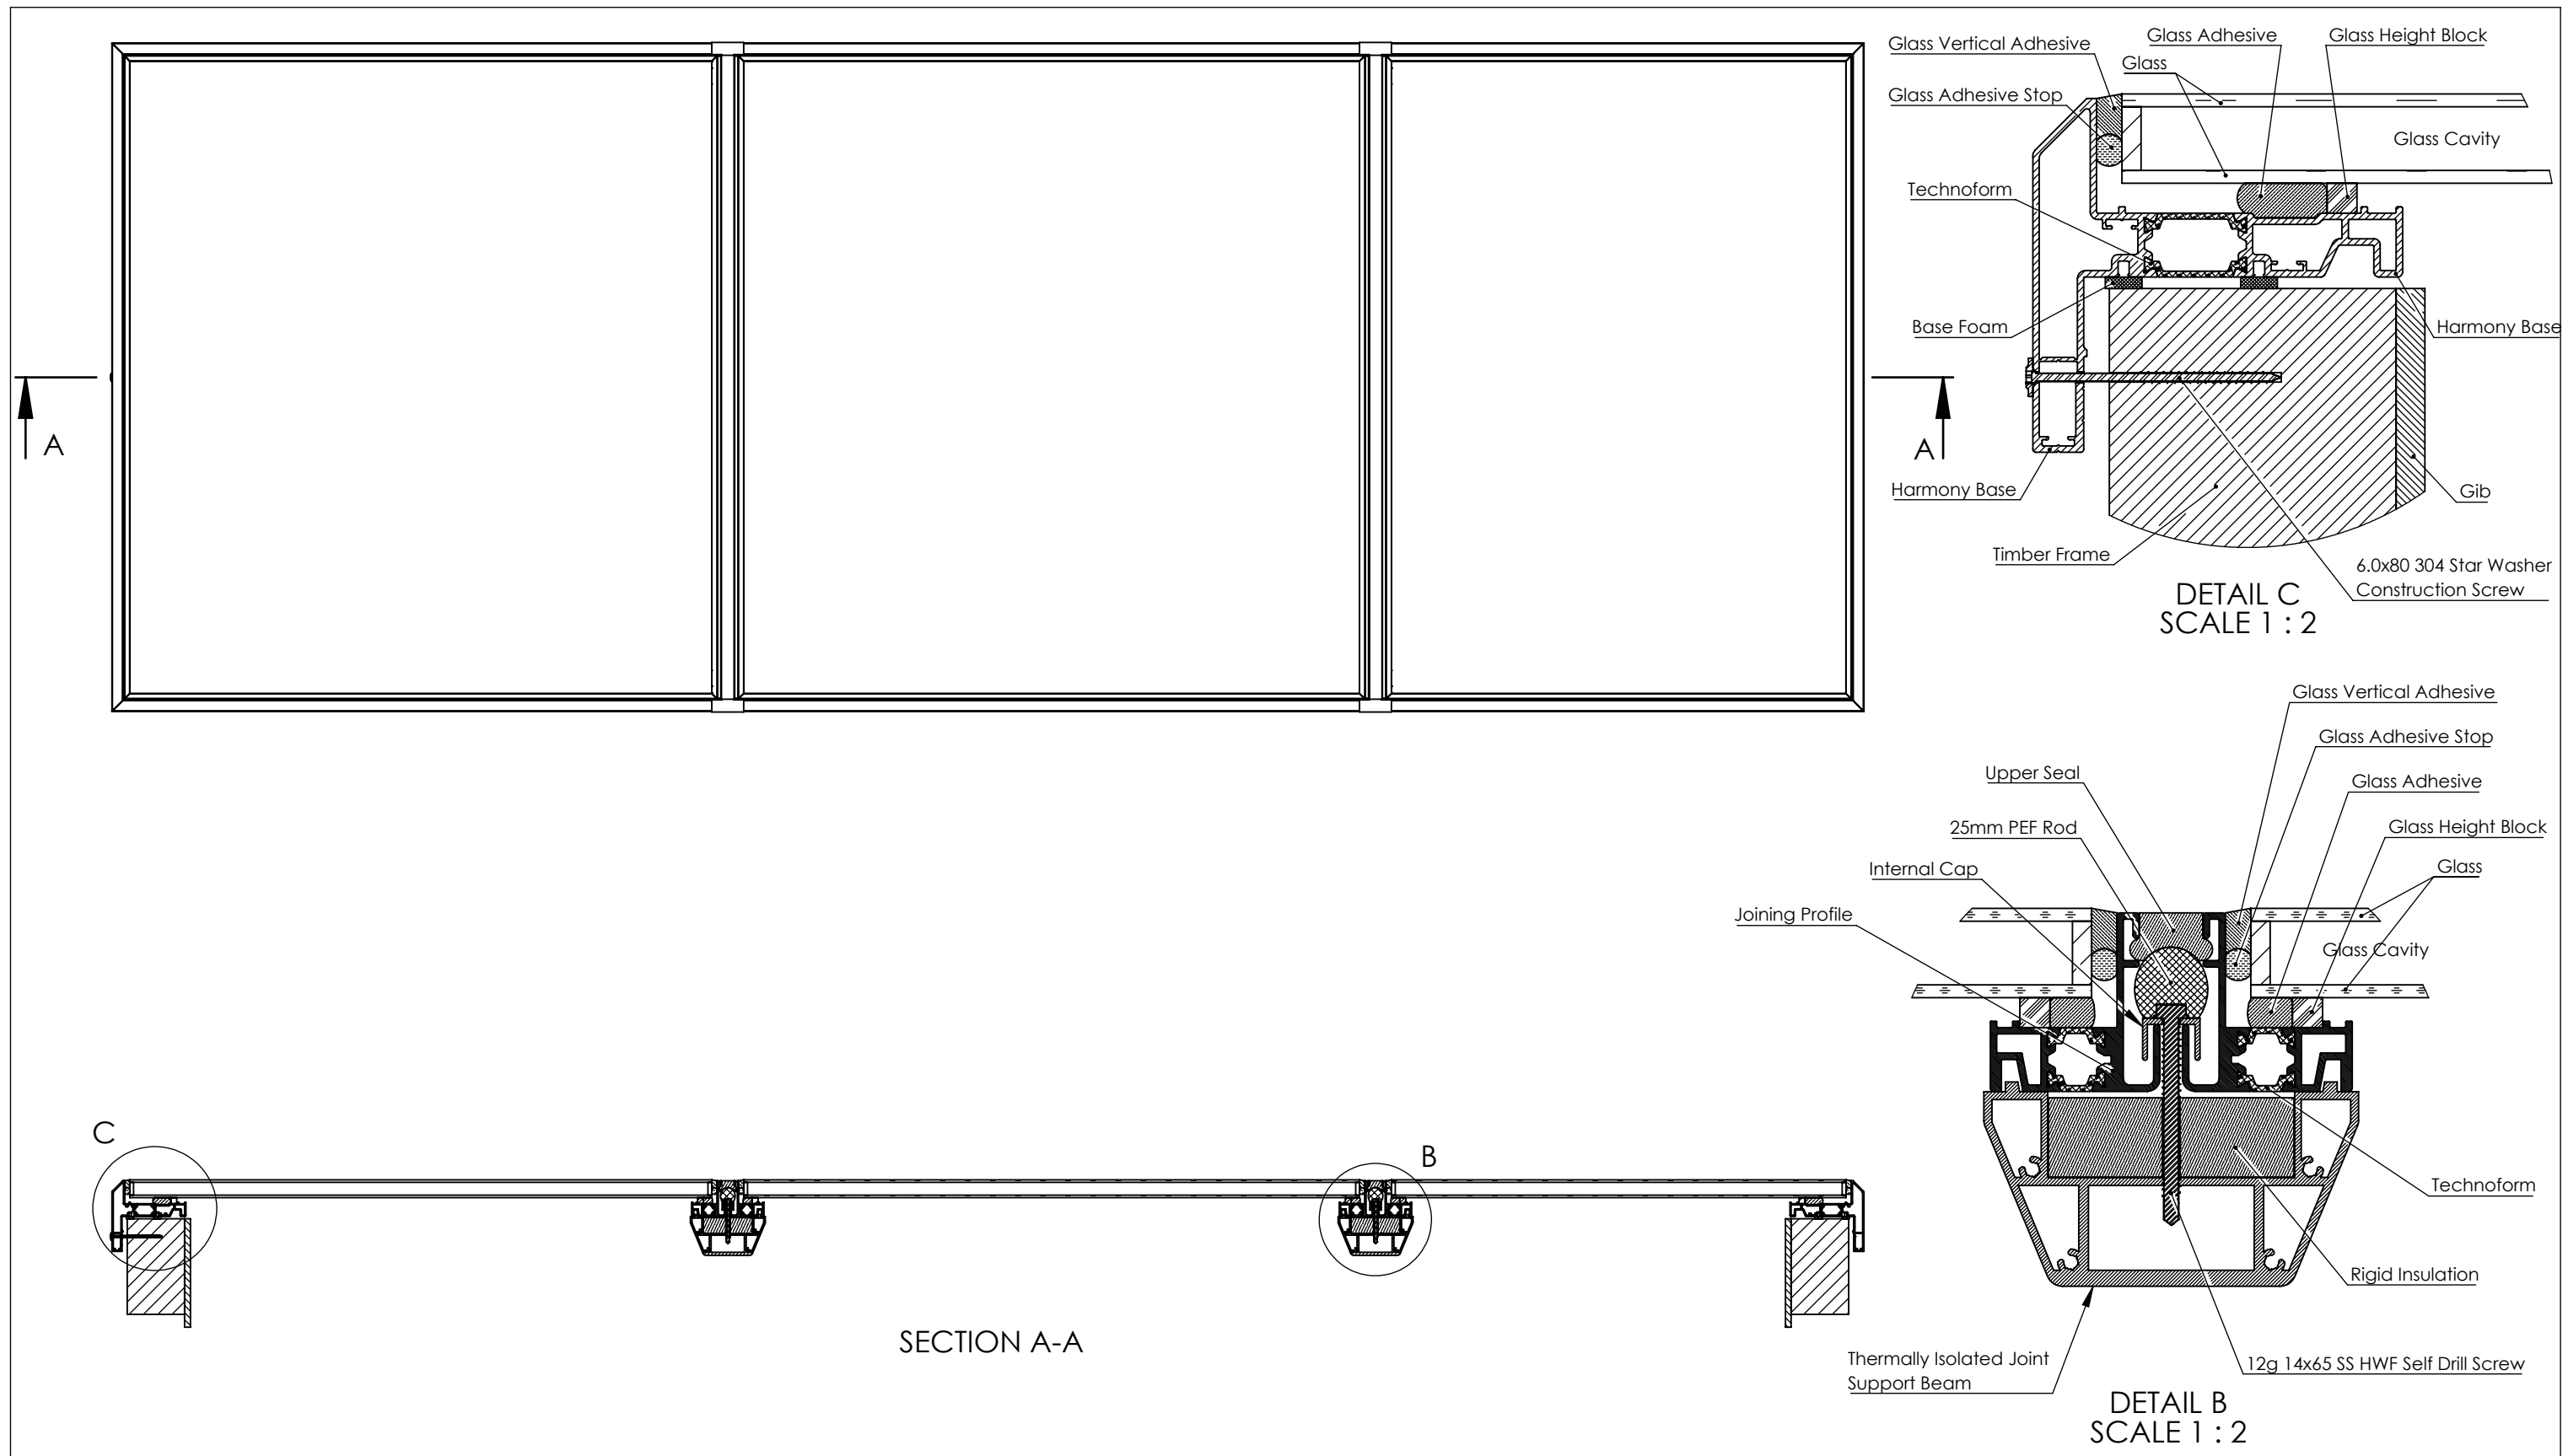

REVISION No

MATERIAL

Drawing Title

Harmony Array - Join Down Roof Fall

A3

UNLESS OTHERWISE SPECIFIED ALL DIMENSIONS IN MILLIMETRES

DATE

23/04/2025

DRAWN BY

M Herman

SCALE 1:10

SHEET 3

ADLUX Industries Ltd

30 Sistema Way, Mangere, Auckland

P.O. Box 13866, Auckland New Zealand

Ph: (09) 636 6866

Email: sales@adlux.co.nz