


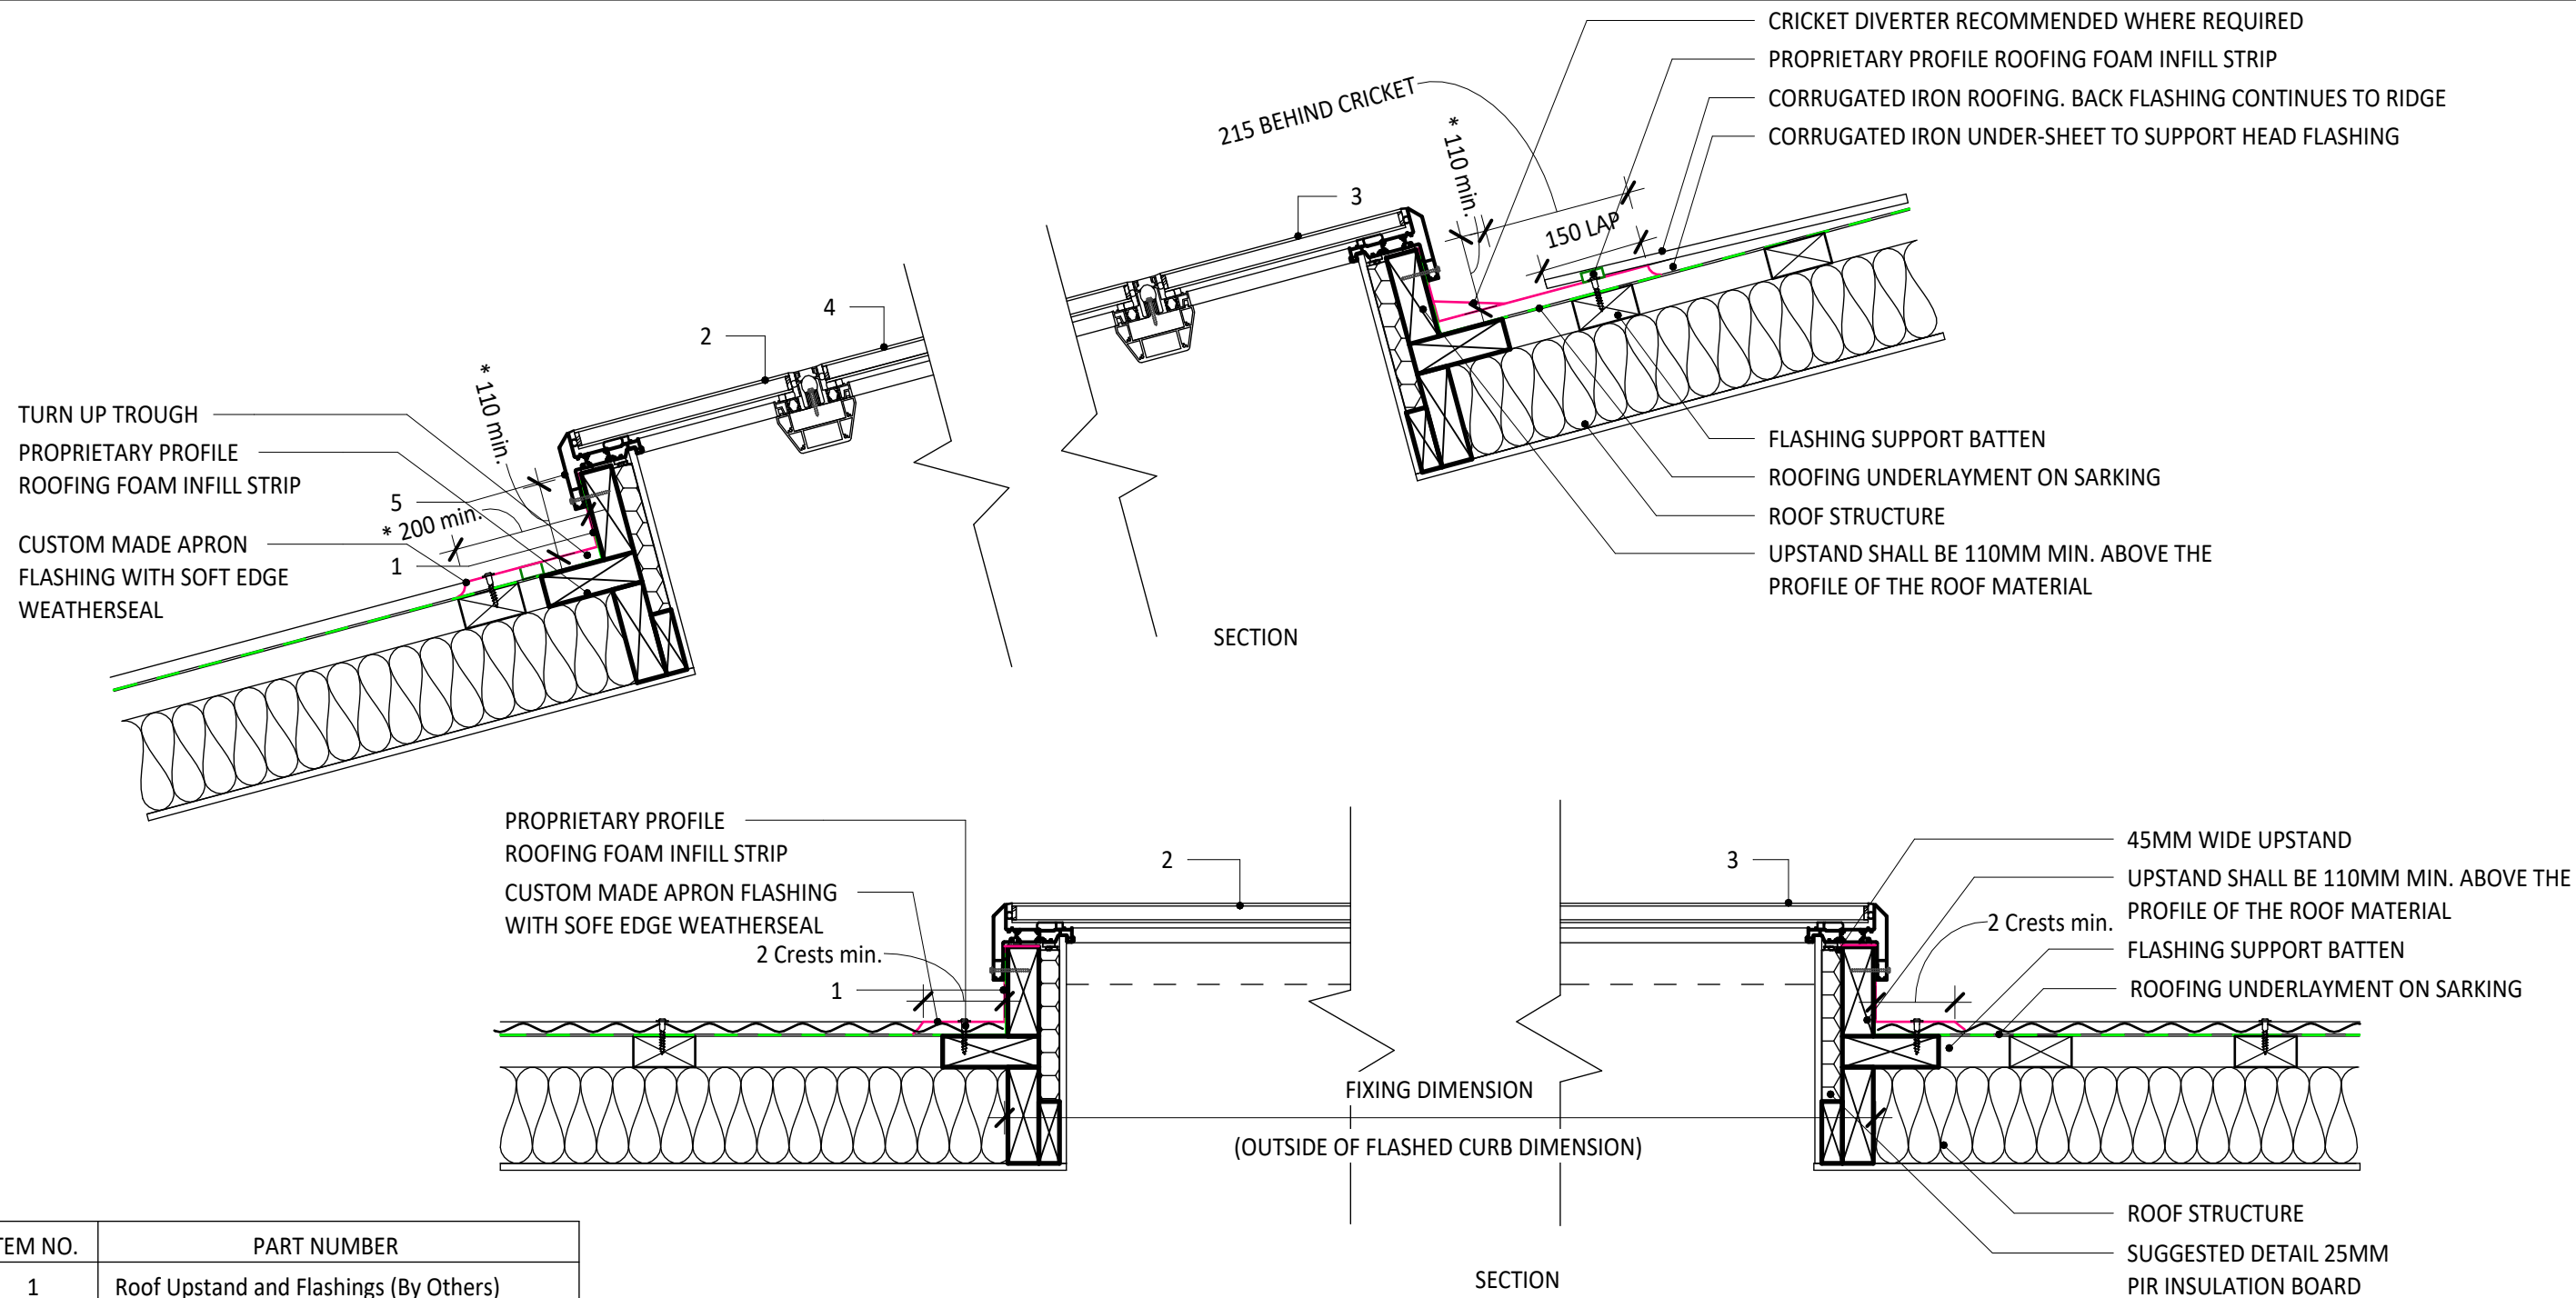

ITEM NO.	PART NUMBER
1	Roof Upstand and Flashings (By Others)
2	Harmony Array - End Unit L
3	Harmony Array - End Unit R
4	Harmony Array - Intermediate Unit
5	6.0 X 80 304 Star Washer Construction Screw

Not to scale, do not scale from drawing. All details are generic in nature and should be read in conjunction with the roofing manufacturers' standard penetration details.

Note:
All flashing joints / laps
to be riveted & sealed

	ADLUX Industries Ltd. © 30 Sistema Way, Mangere P.O. Box 13866, Onehunga, Auckland, New Zealand. Ph: (09) 636 6866 Email: sales@adlux.co.nz	Harmony Array - Double Glazed - Horizontal Link Beam Configuration Longrun Metal Roofing (Generic Detail)	
		DATE: 03.06.2026	DWG No: A101