


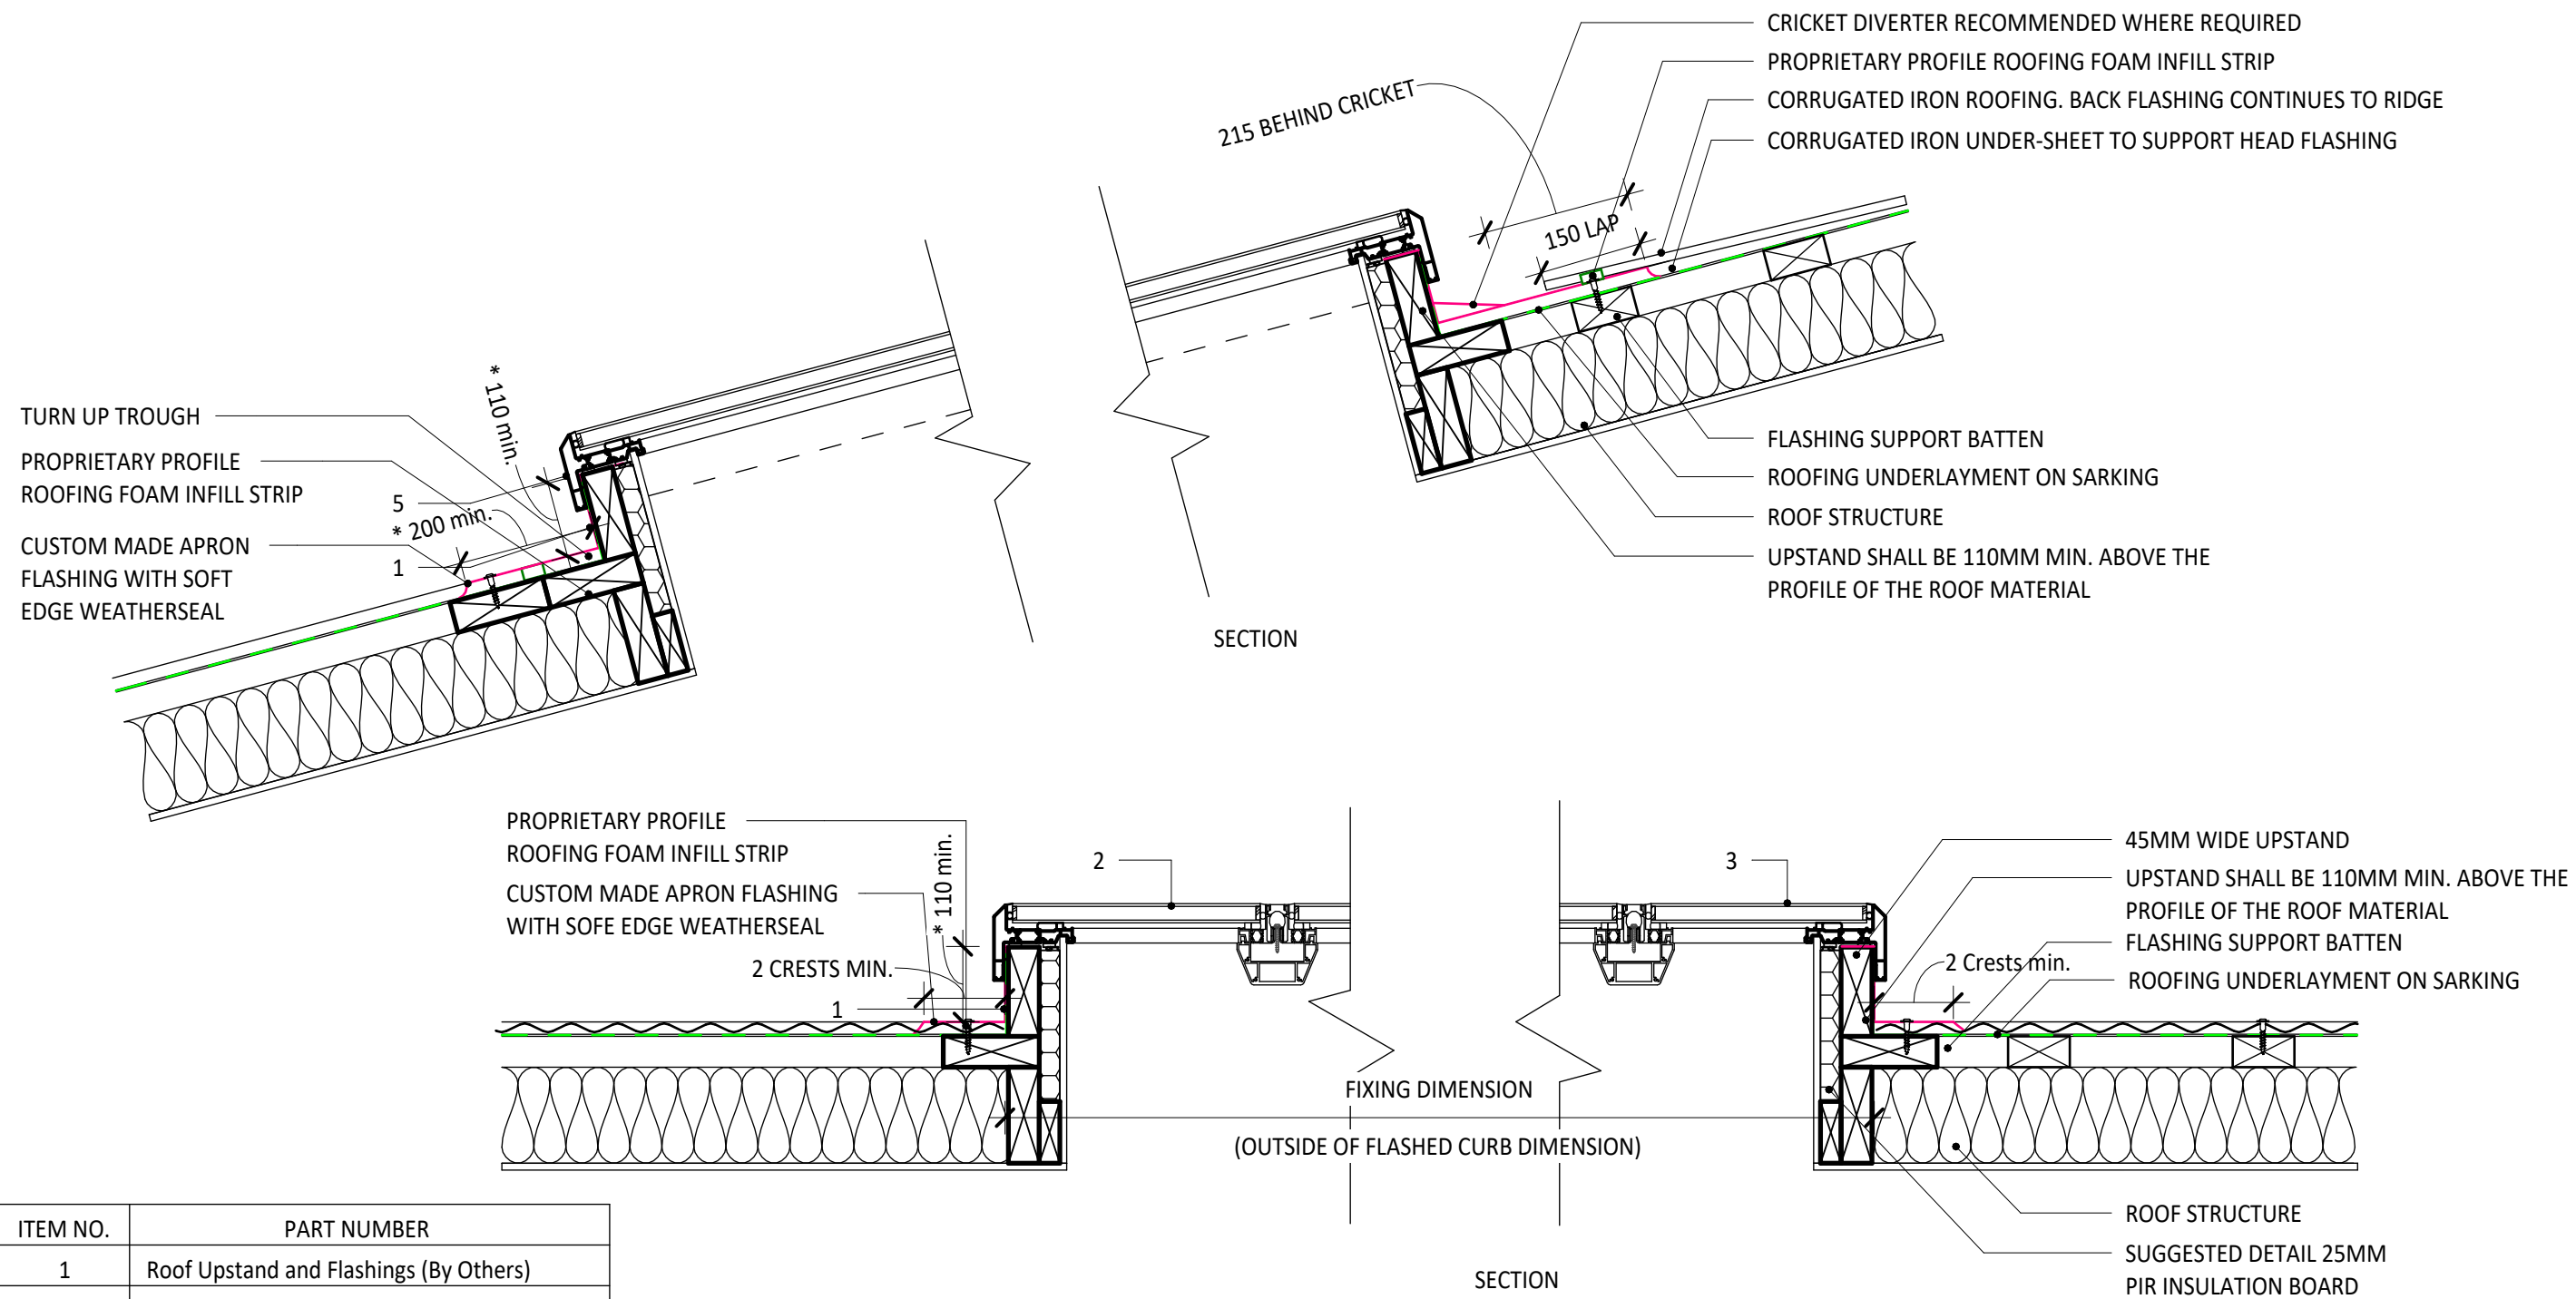

Not to scale, do not scale from drawing. All details are generic in nature and should be read in conjunction with the roofing manufacturers' standard penetration details.

Note:
All flashing joints / laps
to be riveted & sealed



ADLUX Industries Ltd. ©
30 Sistema Way,
Mangere P.O. Box 13866,
Onehunga, Auckland, New Zealand.
Ph: (09) 636 6866
Email: sales@adlux.co.nz

Harmony Array - Double Glazed - Vertical Link Beam Configuration Longrun Metal Roofing (Generic Detail)

DATE: 03.06.2026

DWG No: A103