


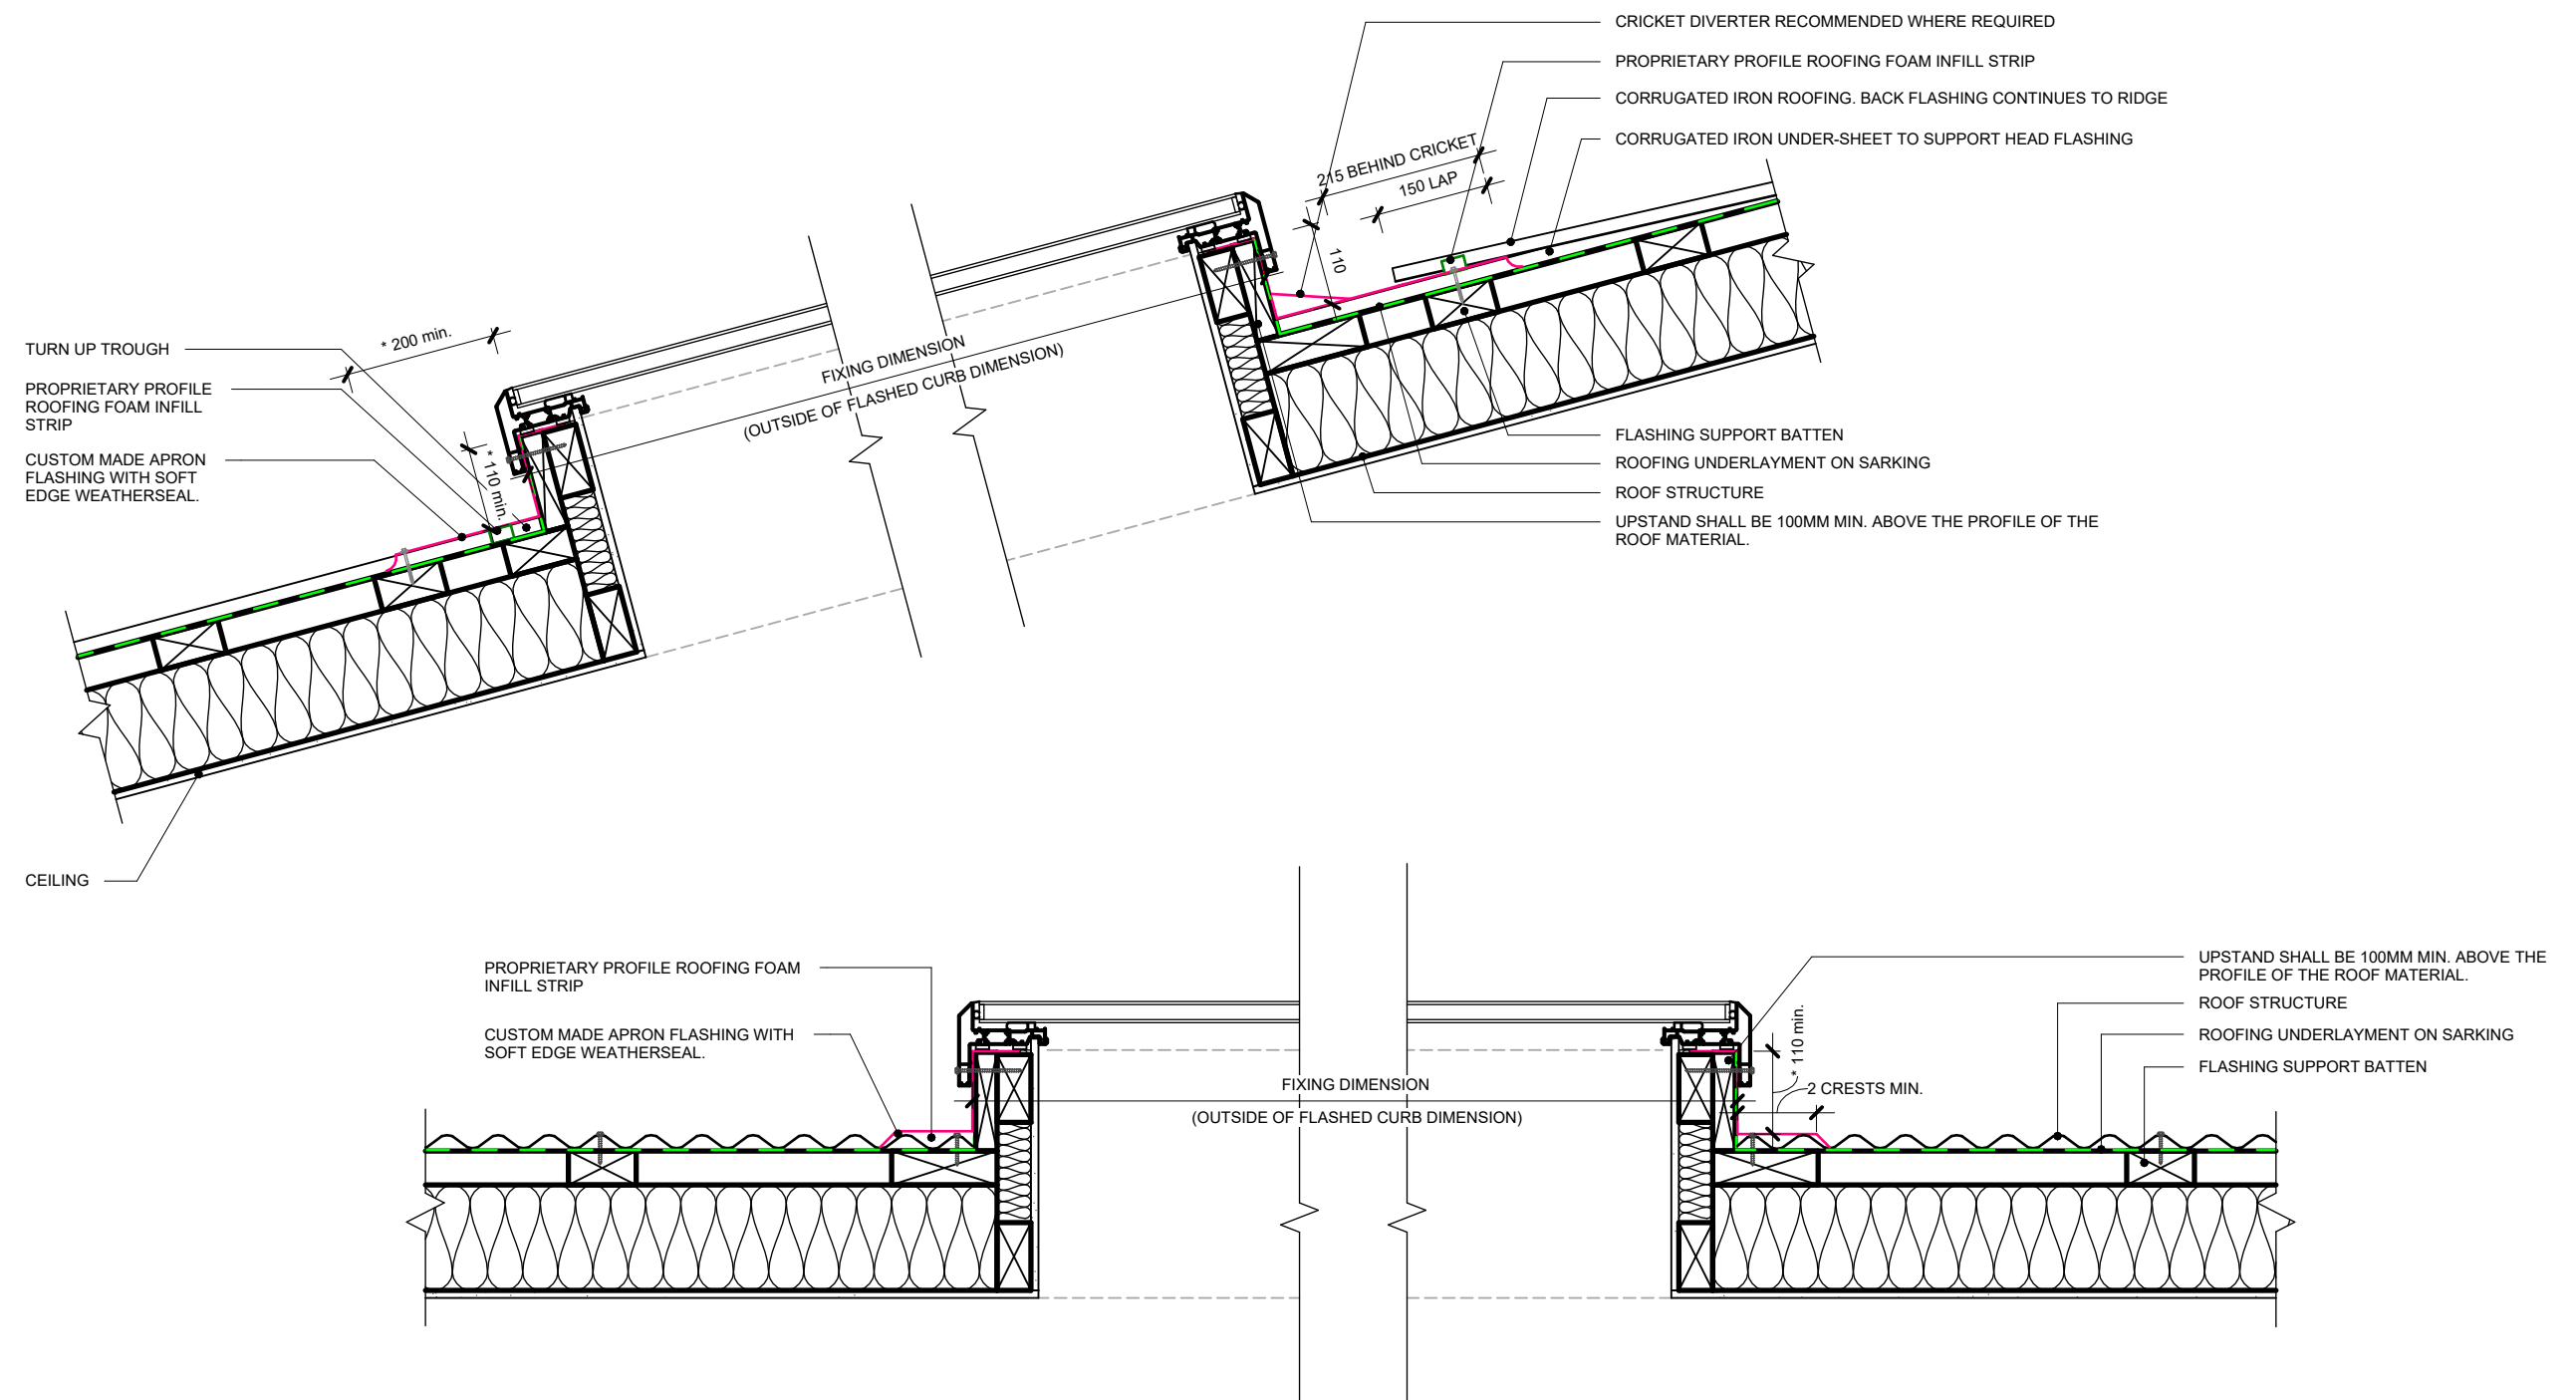

Not to scale, do not scale from drawing. All details are generic in nature and should be read in conjunction with the roofing manufacturers' standard penetration details.

Note:  
All flashing joints / laps  
to be riveted & sealed

\* DIMENSIONS TO BE IN ACCORDANCE  
WITH NZBC CLAUSE E2.



ADLUX Industries Ltd. ©  
30 Sistema Way,  
Mangere P.O. Box 13866,  
Onehunga, Auckland, New Zealand.  
Ph: (09) 636 6866  
Email: sales@adlux.co.nz

## Harmony Roof Window - fixed (Double Glazed) CORRUGATED ROOFING PROFILE (Back Tray) For roofs 5 - 60°

DATE: 03.06.2026

DWG No: HF-DG-CR-BT