



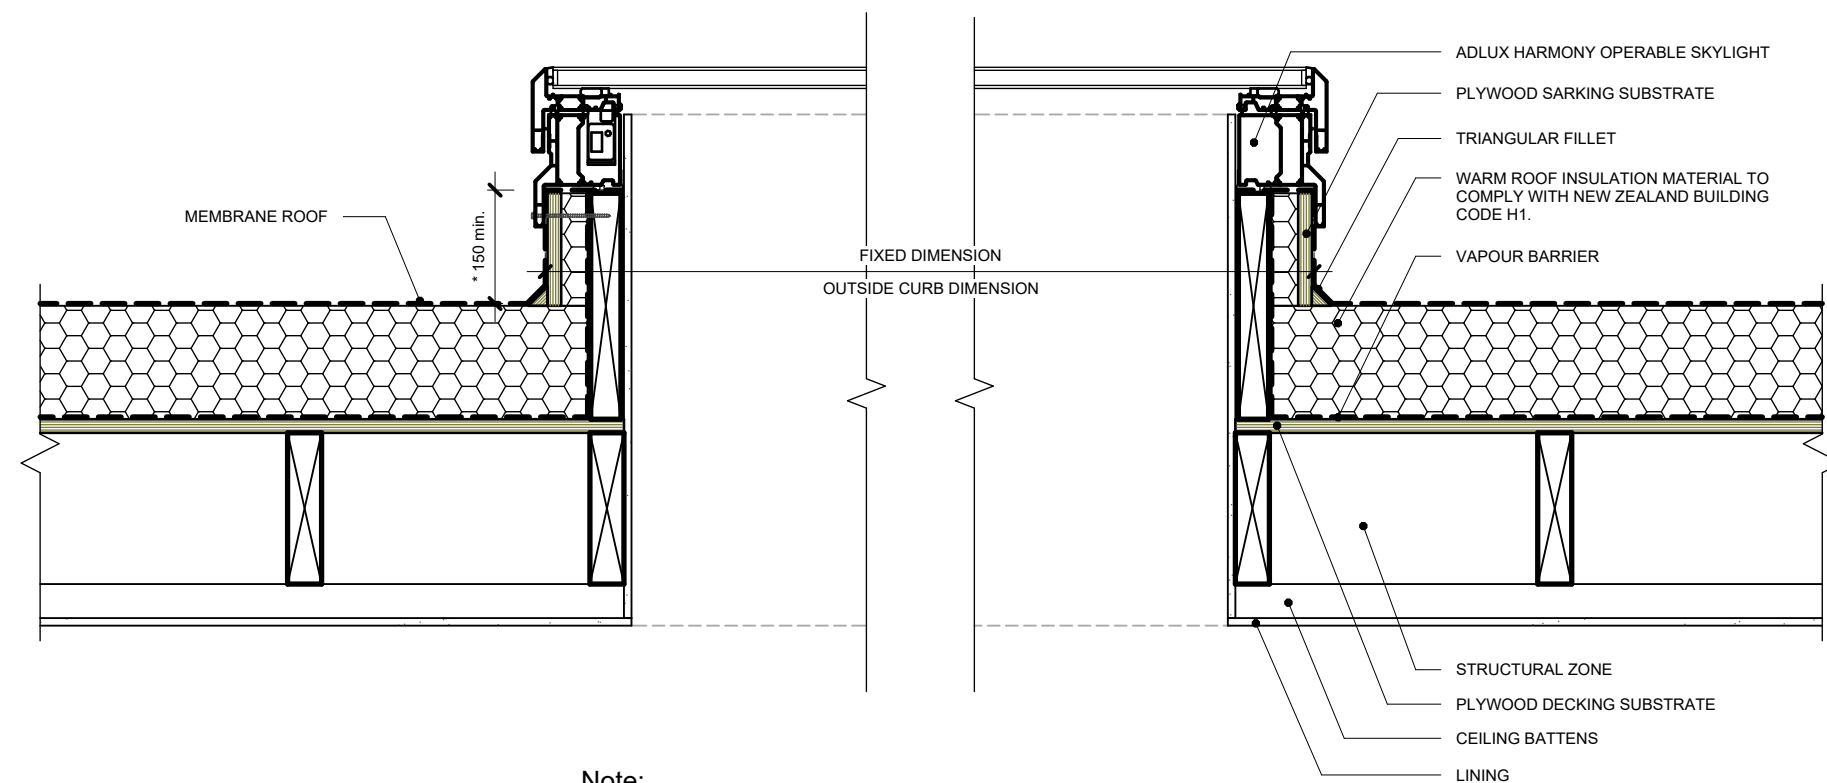

Not to scale, do not scale from drawing. All details are generic in nature and should be read in conjunction with the roofing manufacturers' standard penetration details.

Note:
All flashing joints / laps
to be riveted & sealed

* DIMENSIONS TO BE IN ACCORDANCE
WITH NZBC CLAUSE E2.

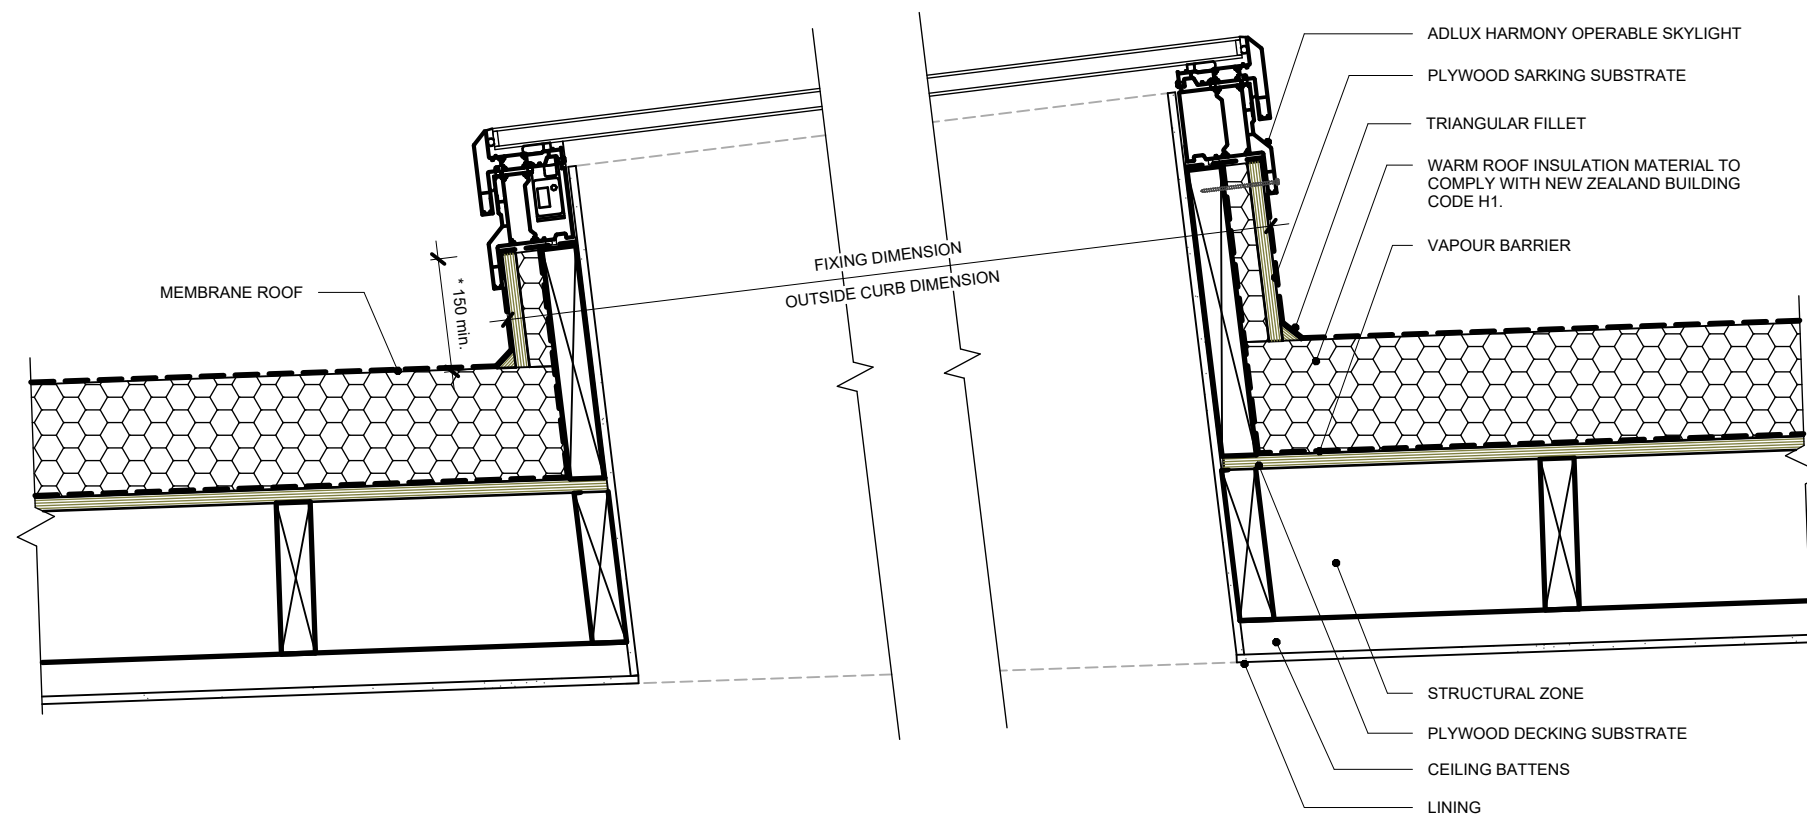

ADLUX Industries Ltd. ©
30 Sistema Way,
Mangere P.O. Box 13866,
Onehunga, Auckland, New Zealand.
Ph: (09) 636 6866
Email: sales@adlux.co.nz

Harmony Roof Window - electric opening (Double Glazed) MEMBRANE ROOFING (Pitched Upstand) For roofs less than 5°

DATE: 03.06.2026

DWG No: HE-DG-MEM-PU