

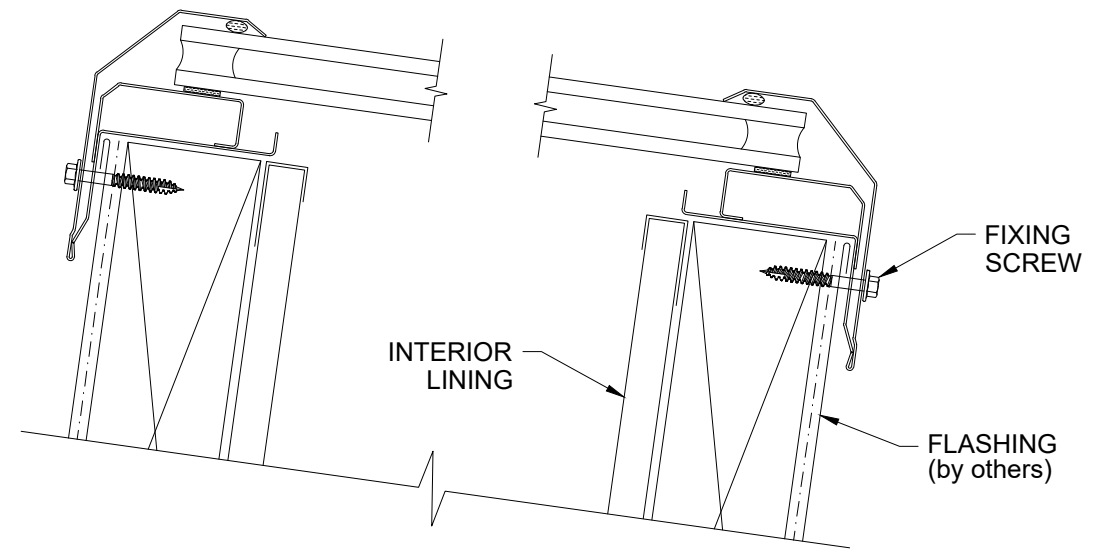


Note:
Minimum pitch 5°

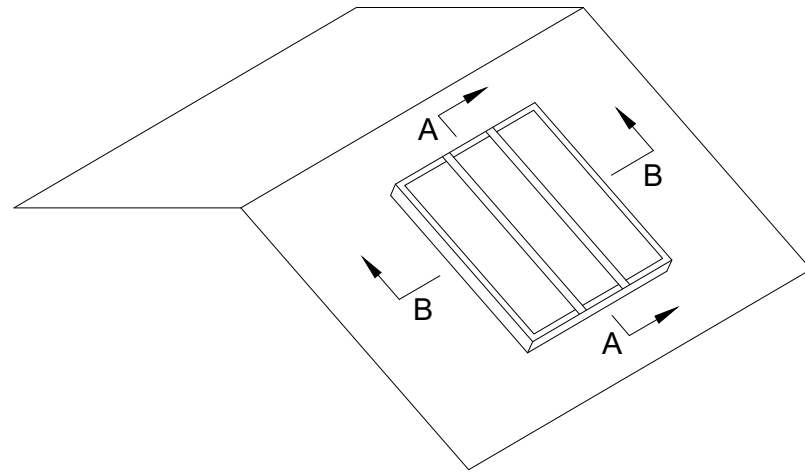

SECTION A

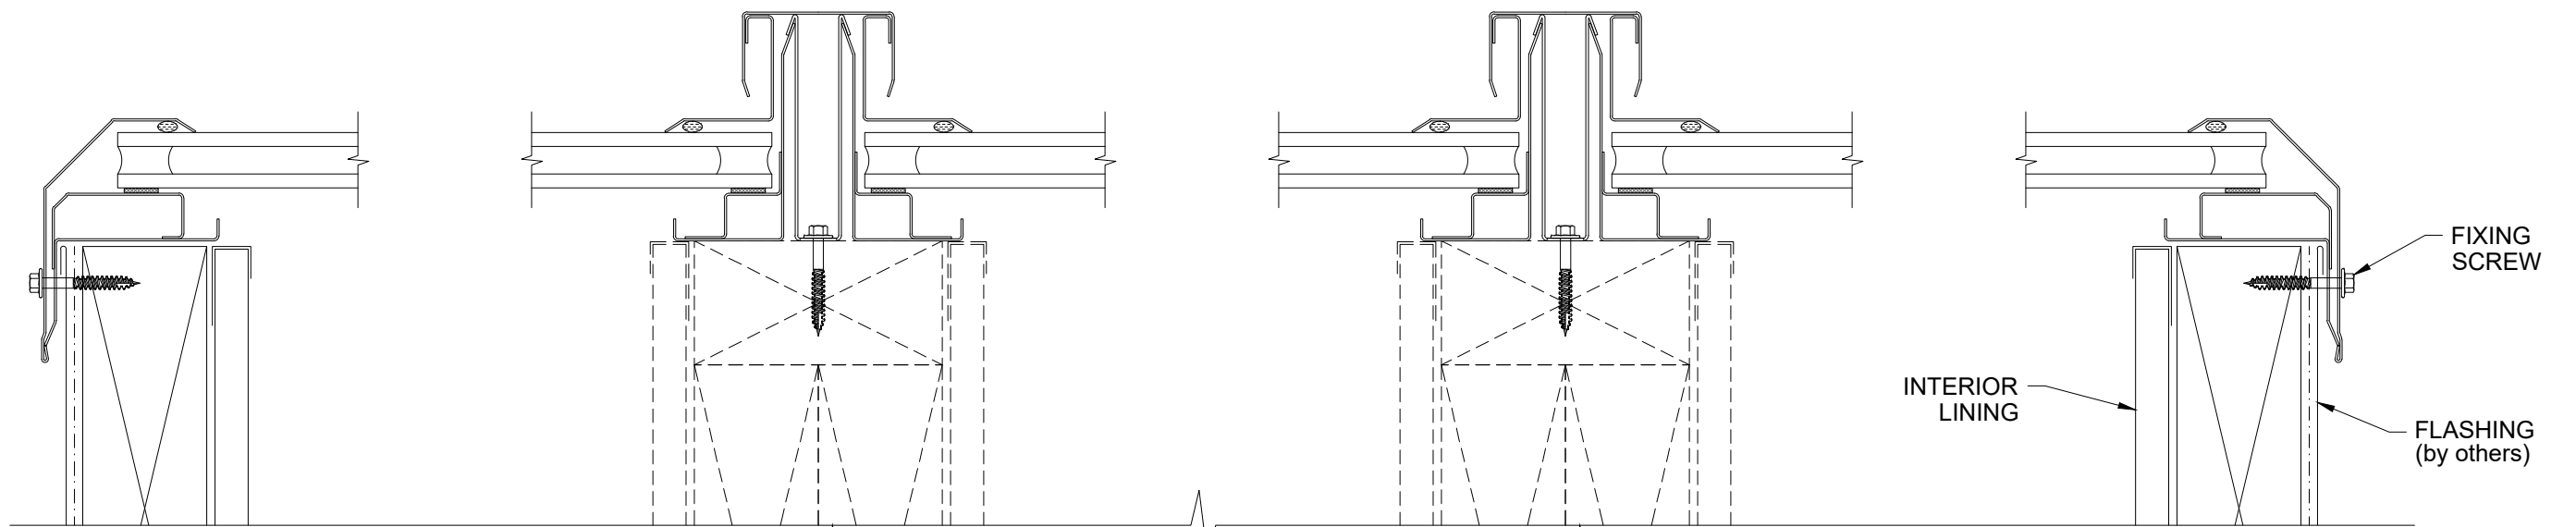


STRUCTURAL SUPPORT TO BE SPECIFIED BY ENGINEER

SECTION B

STRUCTURAL SUPPORT TO BE SPECIFIED BY ENGINEER

* Dimensions to be in accordance with NZBC Clause E2

Not to scale, do not scale from drawing

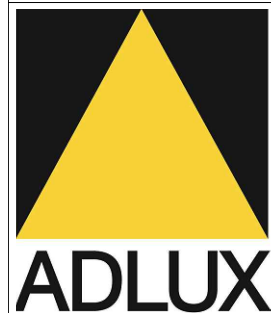

ADLUX Industries Ltd. ©
36 Olive Road, Penrose
P.O. Box 13866, Auckland.
New Zealand.
Ph: (09) 636 6866
Fax: (09) 636 6846
email: sales@adlux.co.nz

MEGA ROOF WINDOW MODULAR non-vent (Double Glazed) ARRANGEMENT 001

DATE: 27/05/19

DWG No: MRWMnv-001